


APPEARANCE:
ACCURACY:
DATE:
SECOND ISSUE DATE:
APPEARANCE:
DATE:
COMPLETION DATE:
FIRST ISSUE DATE:
ISSUES AND REVISIONS


**TRITON COLLEGE**  
 ARCHITECTURE DEPARTMENT  
 2000 FIFTH AVENUE  
 RIVER GROVE, ILLINOIS 60171-1995  
 (708) 466-0300 x3007

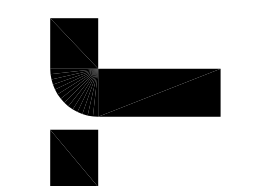


FIRST FLOOR AND MEZZANINE PLAN

**PROJECT NAME**  
 PROJECT STREET ADDRESS  
 CITY, STATE ZIP  
 PROJECT TELEPHONE NUMBER

**A102**

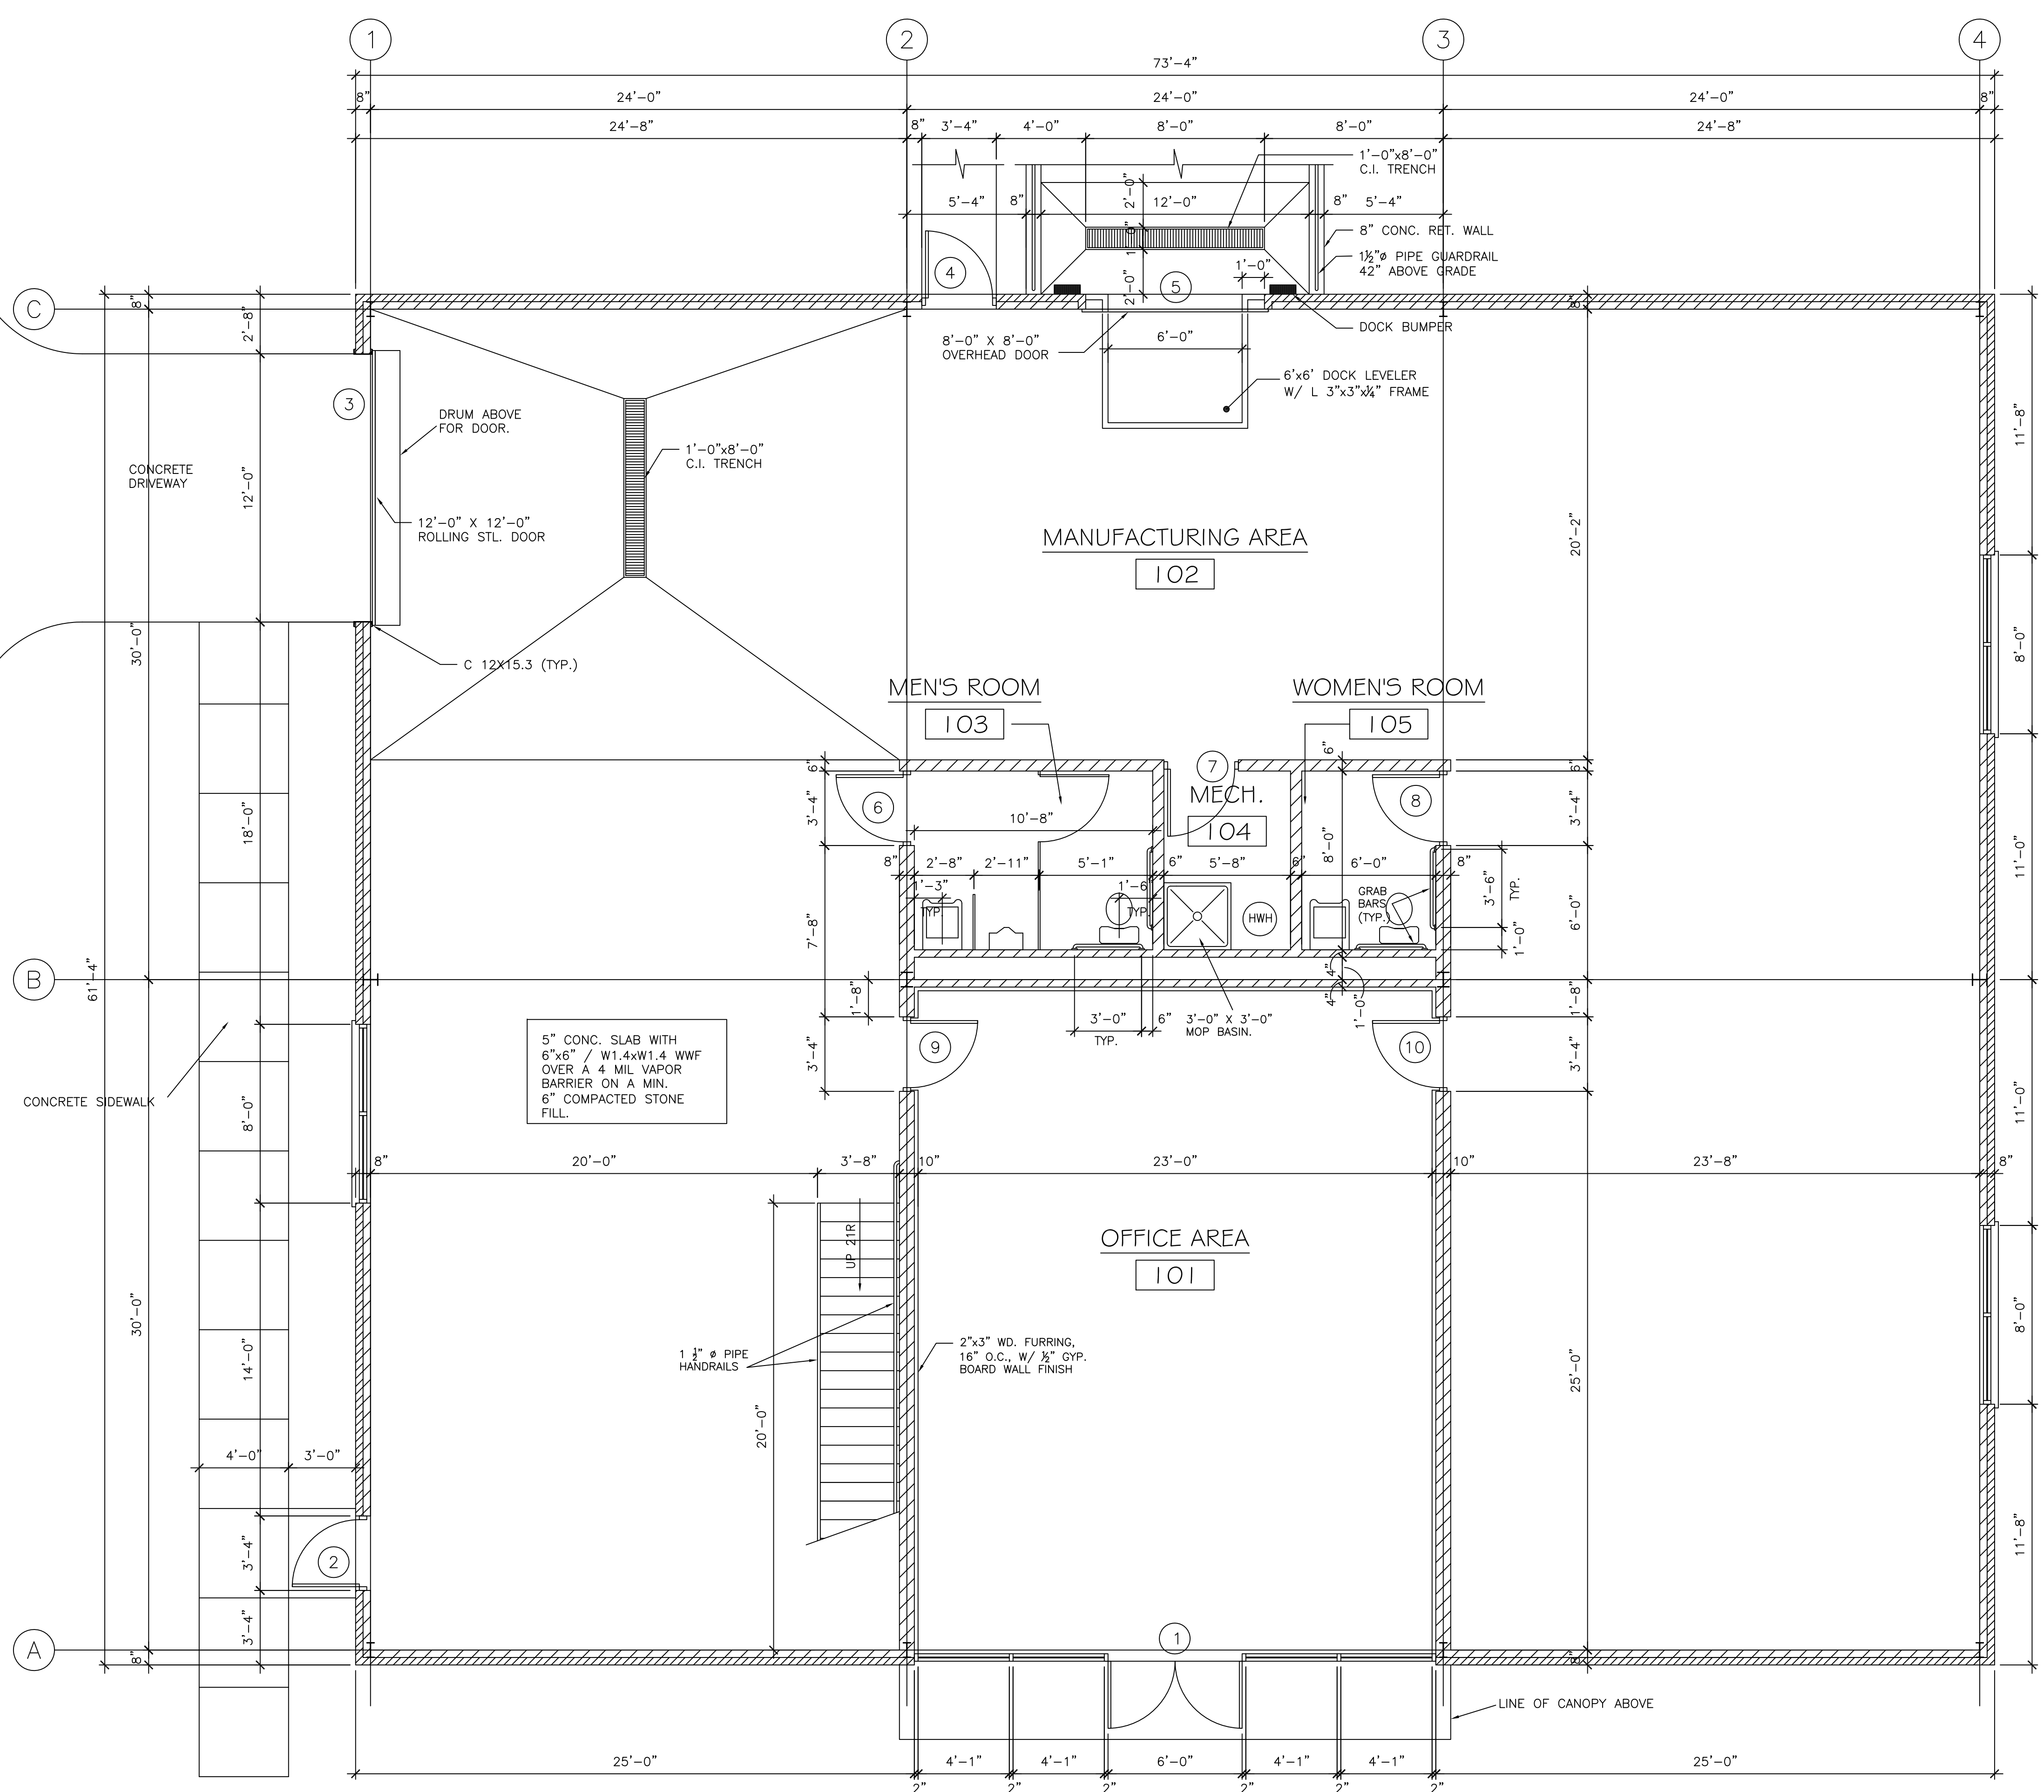

**A** FIRST FLOOR PLAN  
 SCALE: 1/4" = 1'-0"

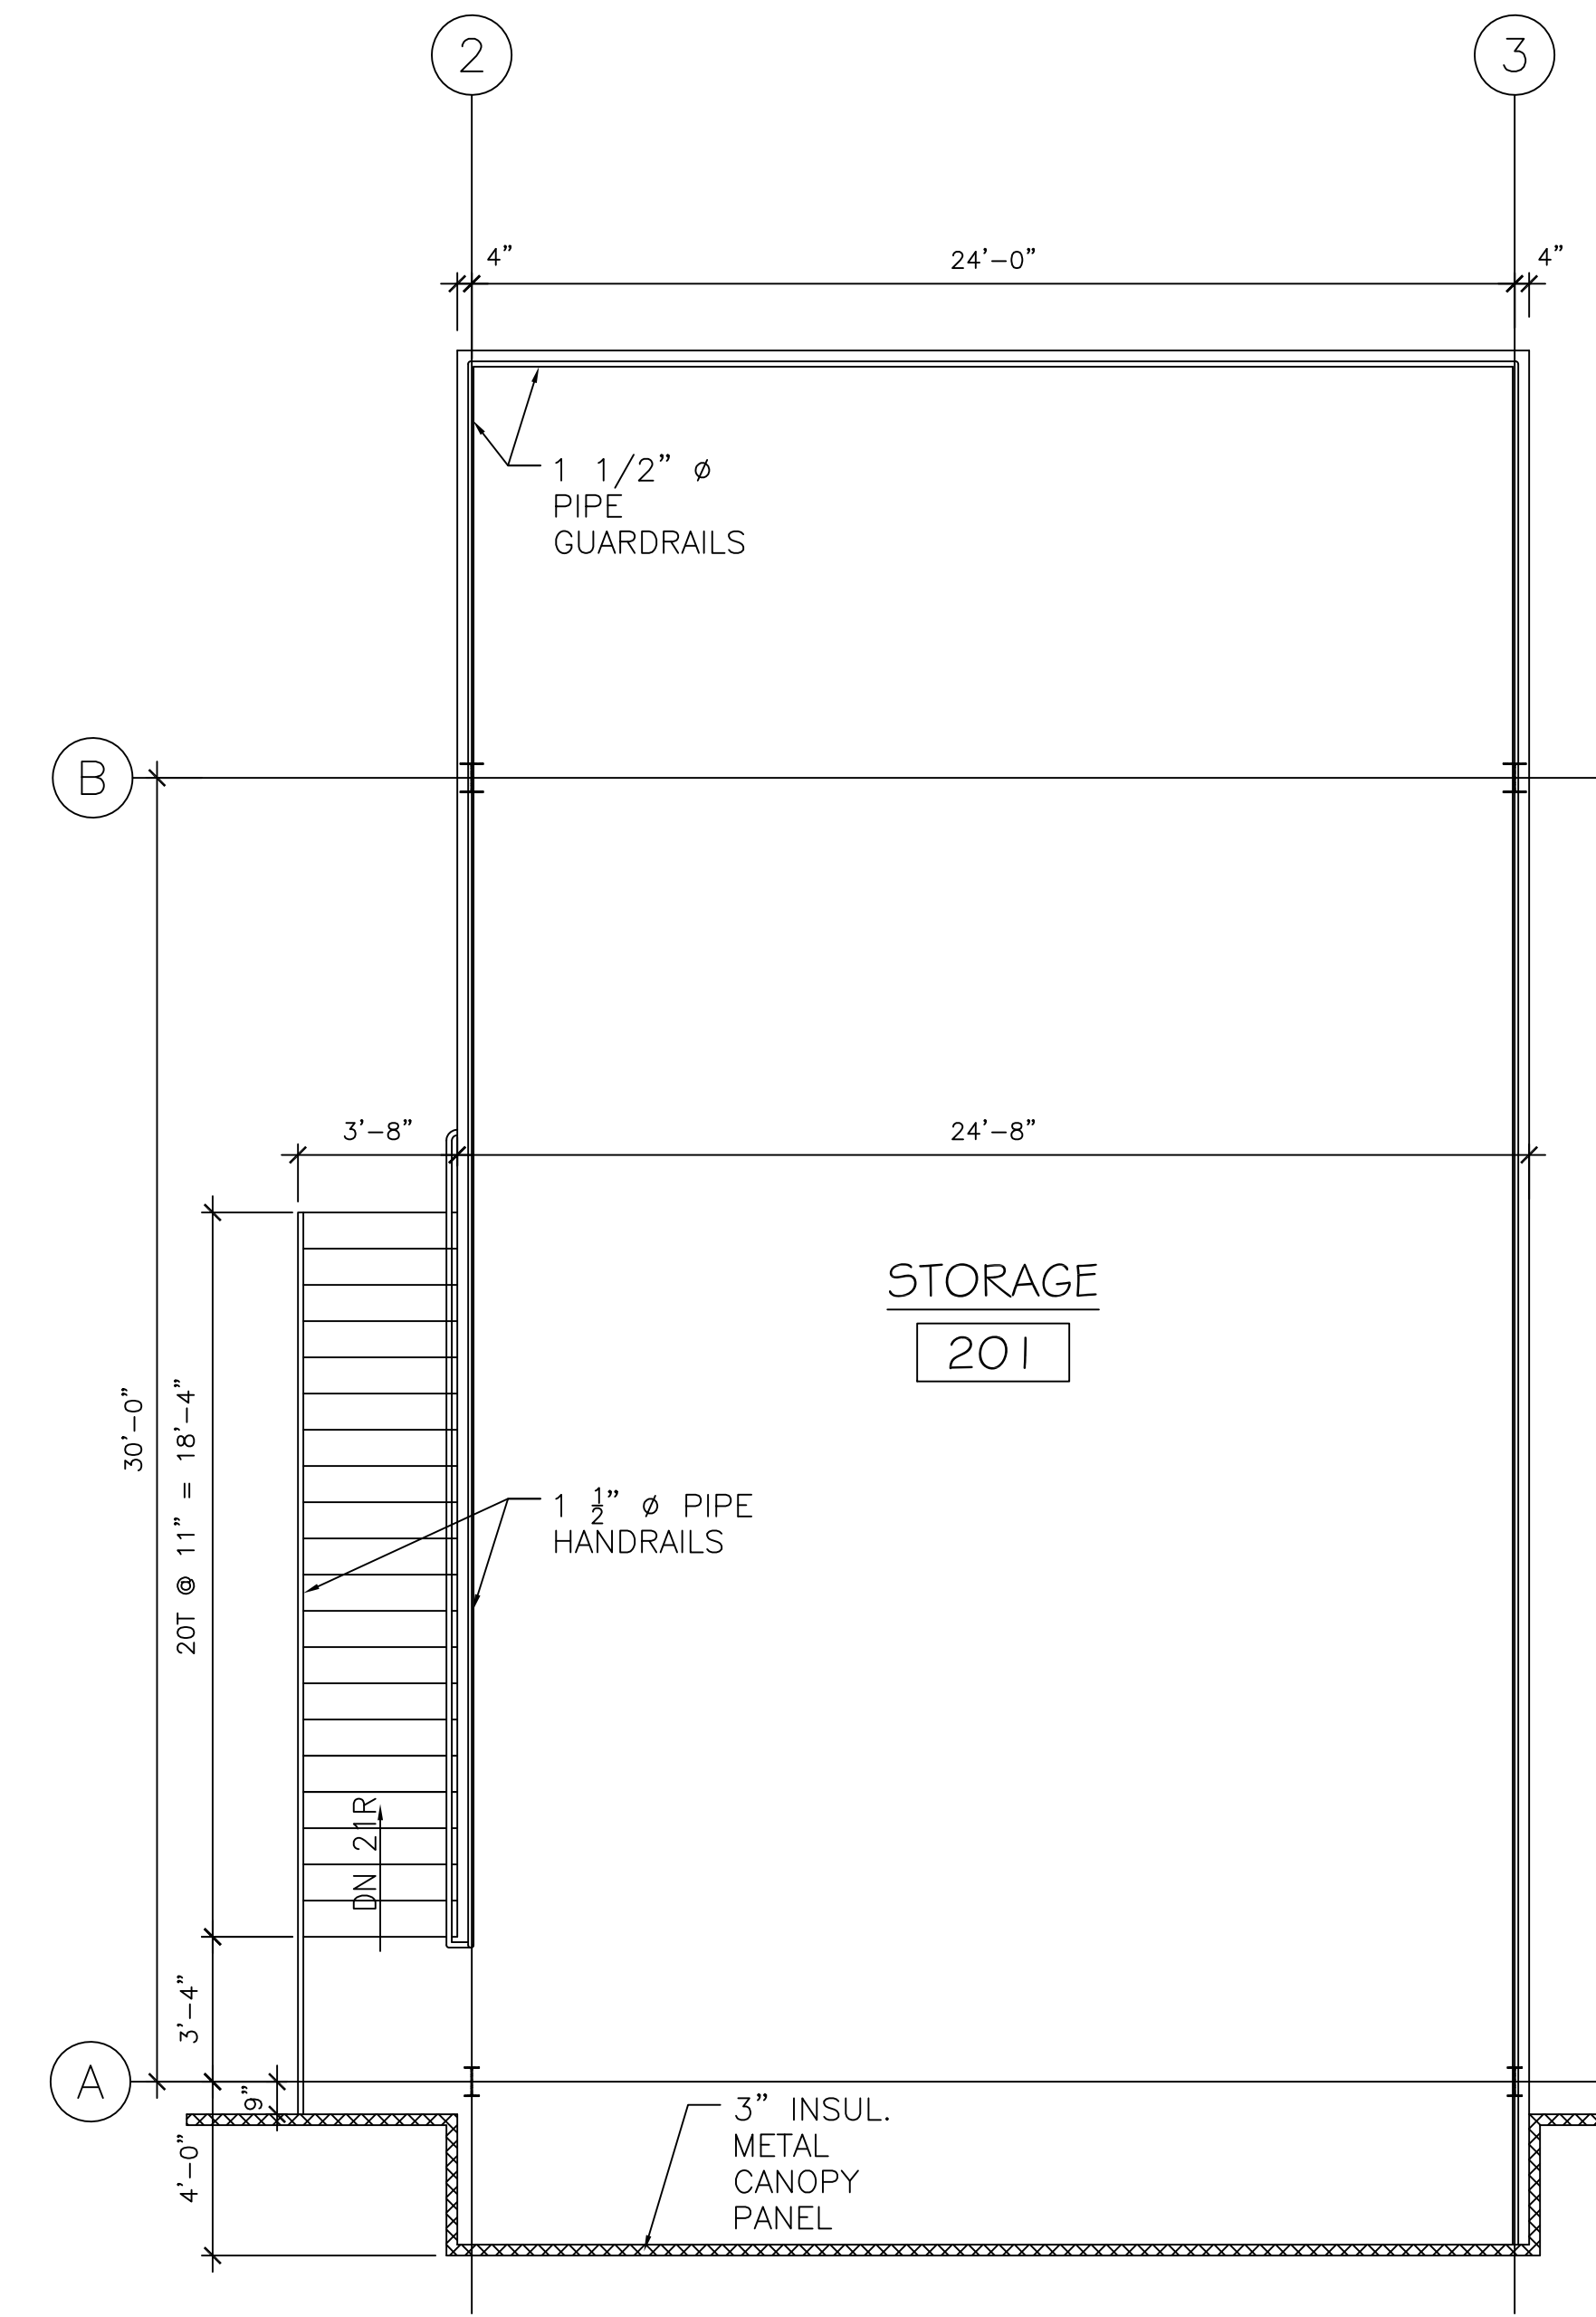

**B** MEZZANINE PLAN  
 SCALE: 1/4" = 1'-0"