



**A** FIRST FLOOR PLAN  
SCALE: 1/4" = 1'-0"

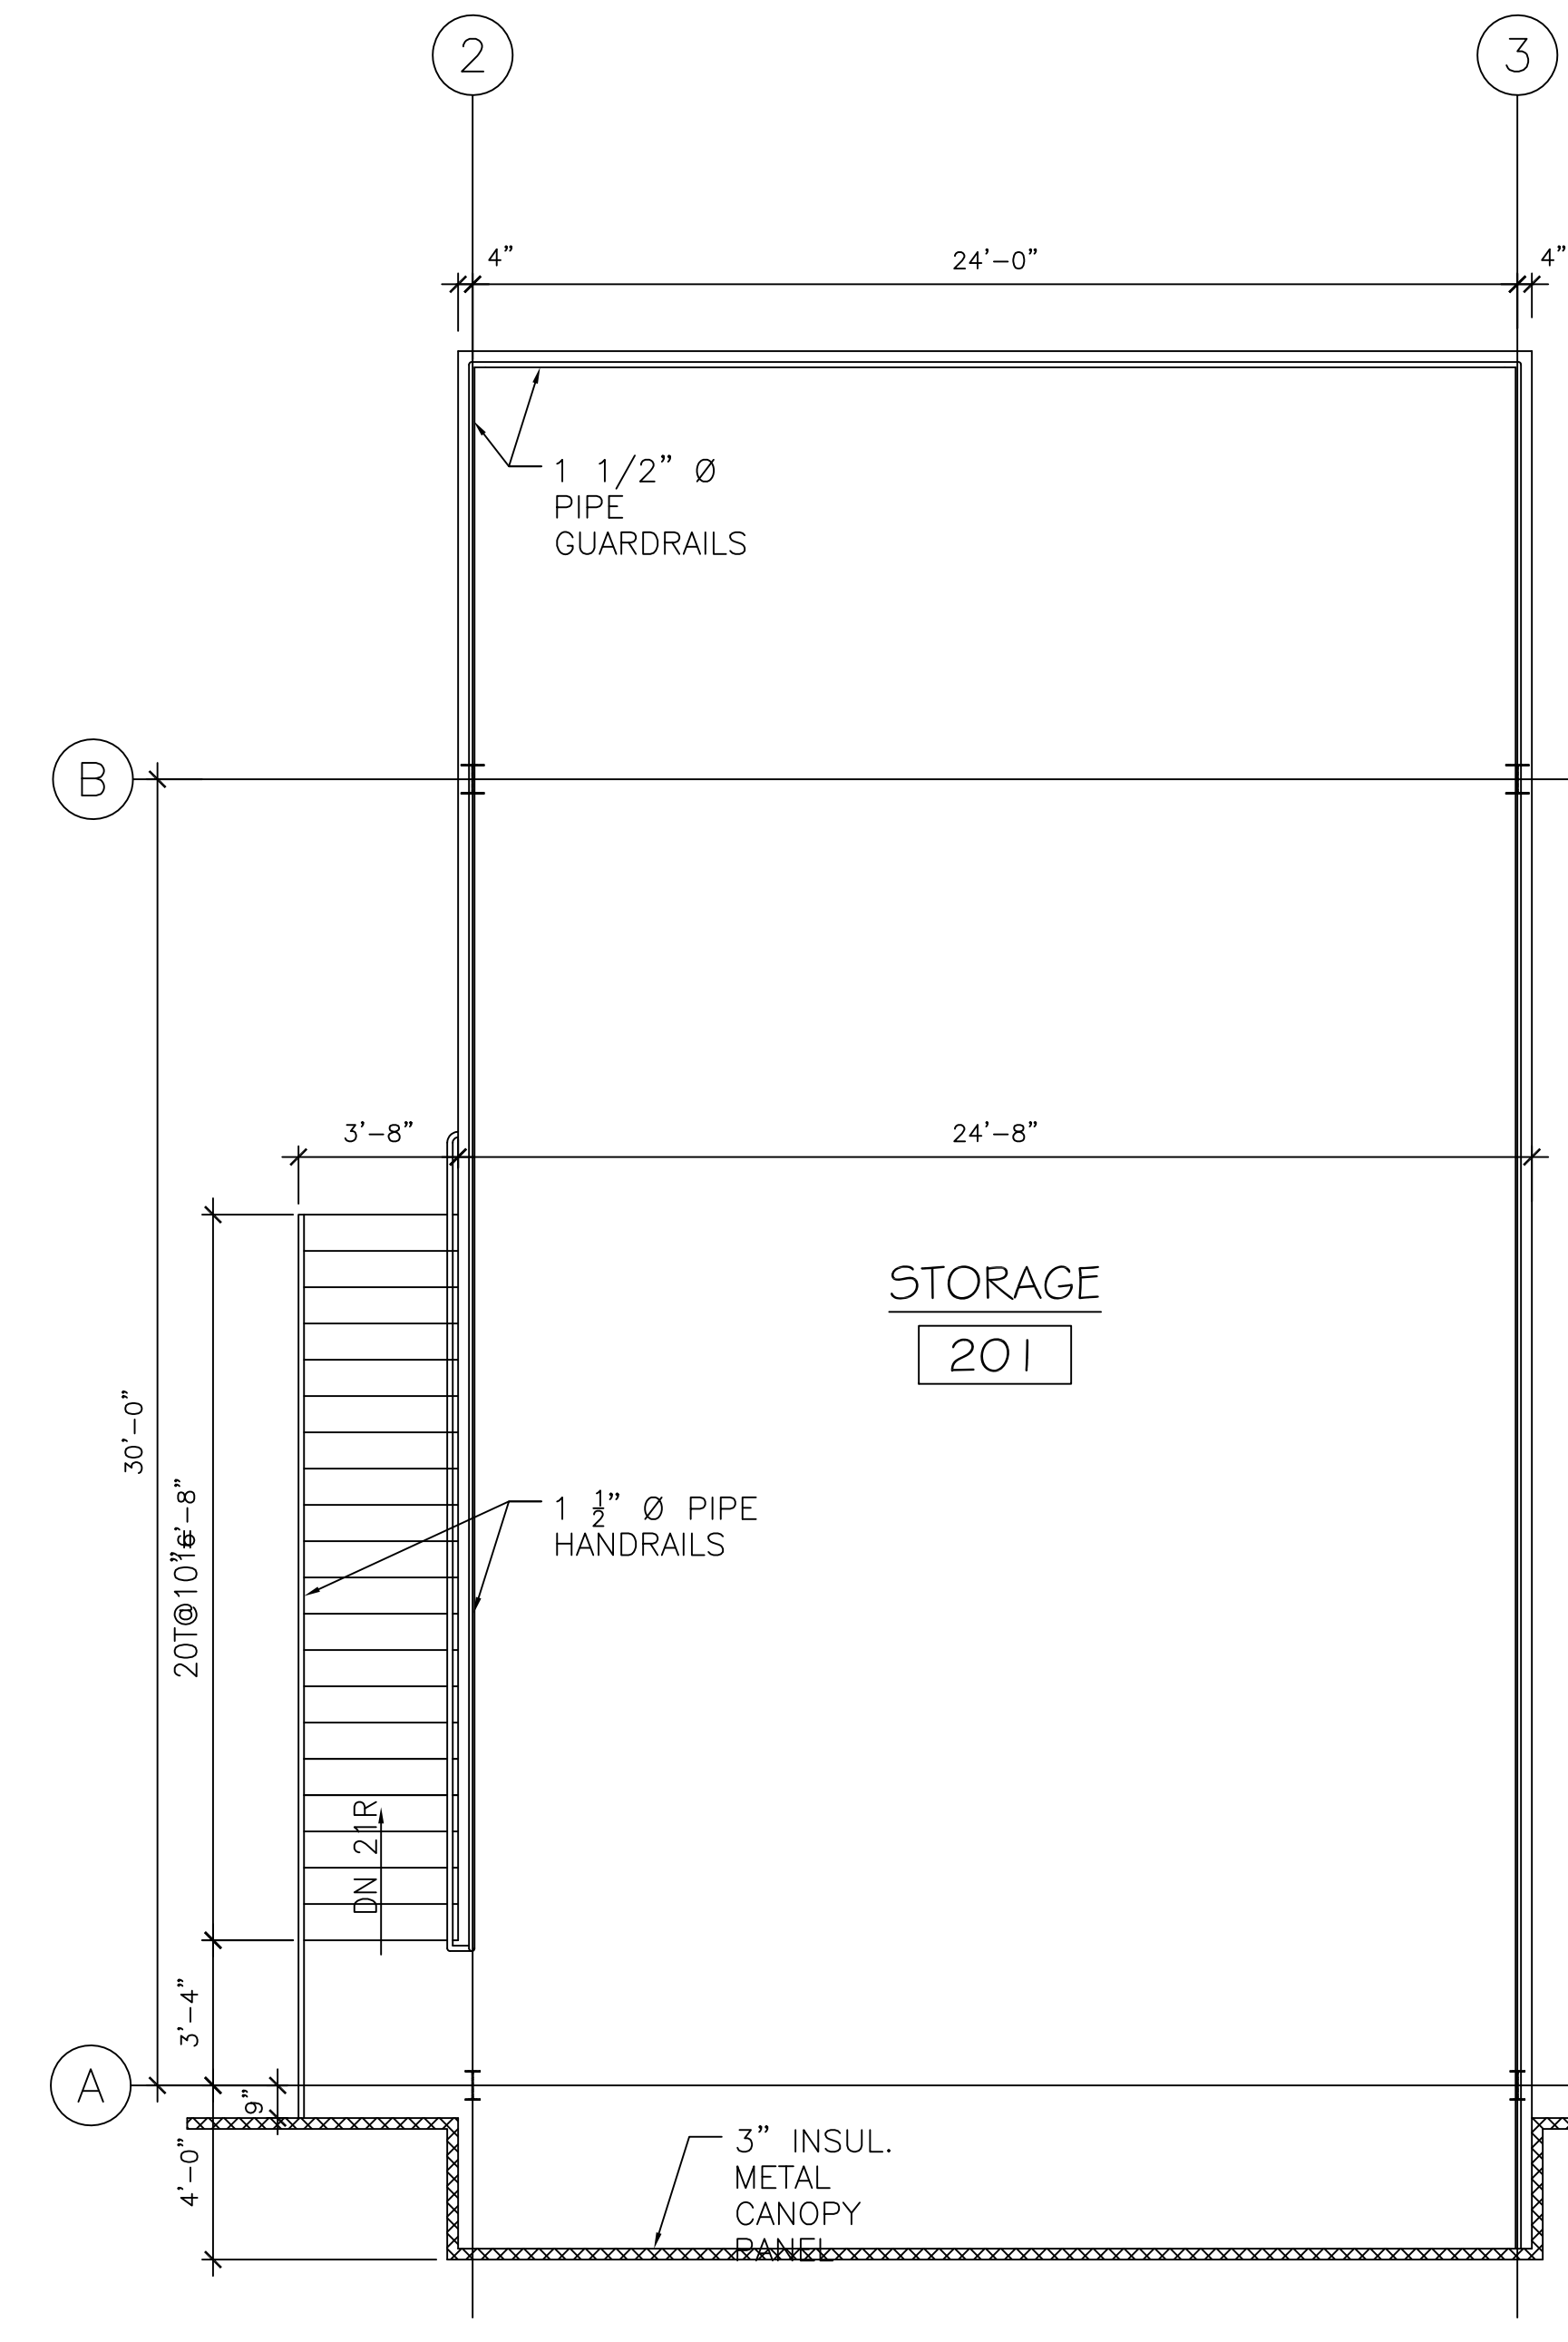

**B** MEZANINE PLAN  
SCALE: 1/4" = 1'-0"

APPEARANCE:
ACCURACY:
DATE:
SECOND ISSUE DATE:
APPEARANCE:
CITY:
COMPLETION DATE:
FIRST ISSUE DATE:
ISSUES AND REVISIONS

**TRITON COLLEGE**  
ARCHITECTURE DEPARTMENT  
2000 FIFTH AVENUE  
RIVER GROVE, ILLINOIS 60171-1995  
(708) 466-0300 x3007

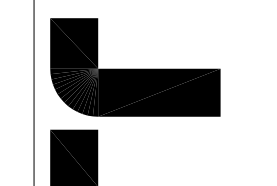

FIRST FLOOR AND MEZANINE PLAN

**PROJECT NAME**  
PROJECT STREET ADDRESS  
CITY, STATE ZIP  
PROJECT TELEPHONE NUMBER