


PARTIAL ROOF FRAMING PLAN - SOUTH
 SCALE: 1/16" = 1' - 0"
 NORTH

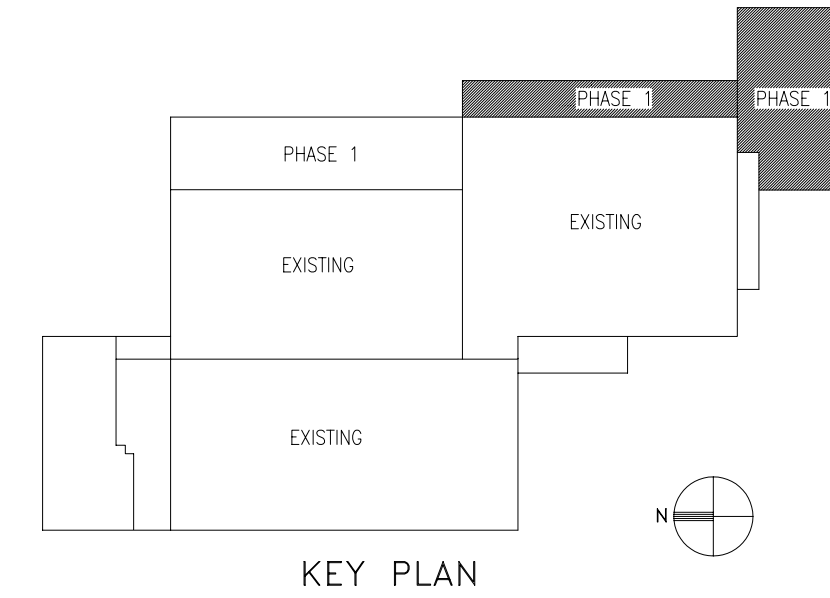

PROGRESS PRINT
 NOT FINAL
 DATE: 8/21/00

04-25-00	ISSUED FOR BIDDING
REV. DATE	DESCRIPTION
	PARTIAL ROOF FRAMING PLAN - SOUTH
tms PLANNERS DESIGNERS ENGINEERS	
2101 Hammond Drive Schaumburg, Illinois 60173 Phone: 847-397-2100 Fax: 847-397-8880	
BROWN PRINTING PRESS ROOM, BINDERY AND WAREHOUSE EXPANSION	
11595 McCONNELL ROAD WOODSTOCK, ILLINOIS	
DWN. BY	SCALE 1/16" = 1'-0" DWG. NO.
APP. BY	JOB NO. 6518/6523 S3.2
CKD. BY	DATE 08/21/00