



THIS DRAWING IS THE PROPERTY OF TOTAL MECHANICAL SYSTEMS AND IS TO BE RETURNED UPON REQUEST. IT CONTAINS CONFIDENTIAL INFORMATION WHICH MUST NOT BE DISCLOSED TO ANYONE OR USED FOR CONSTRUCTION WITHOUT WRITTEN CONSENT. IF LOANED WITH THE EXPRESS AGREEMENT THAT THE DRAWING AND INFORMATION THEREON WILL NOT BE REPRODUCED, COPIED, REPRODUCED, COPIED OR OTHERWISE DISCLOSED OR BE USED IN WHOLE OR IN PART TO ASSIST IN MAKING OR TO FURNISH ANY INFORMATION FOR THE MAKING OF DRAWINGS, PRINTS, OR OTHER REPRODUCTIONS HEREIN OR OF ANY PART THEREOF, OR FOR ANY OTHER PURPOSE WITHOUT WRITTEN CONSENT. THE ACCEPTANCE OF THIS DRAWING CONSTITUTES ACCEPTANCE OF THE FOREGOING AGREEMENT.

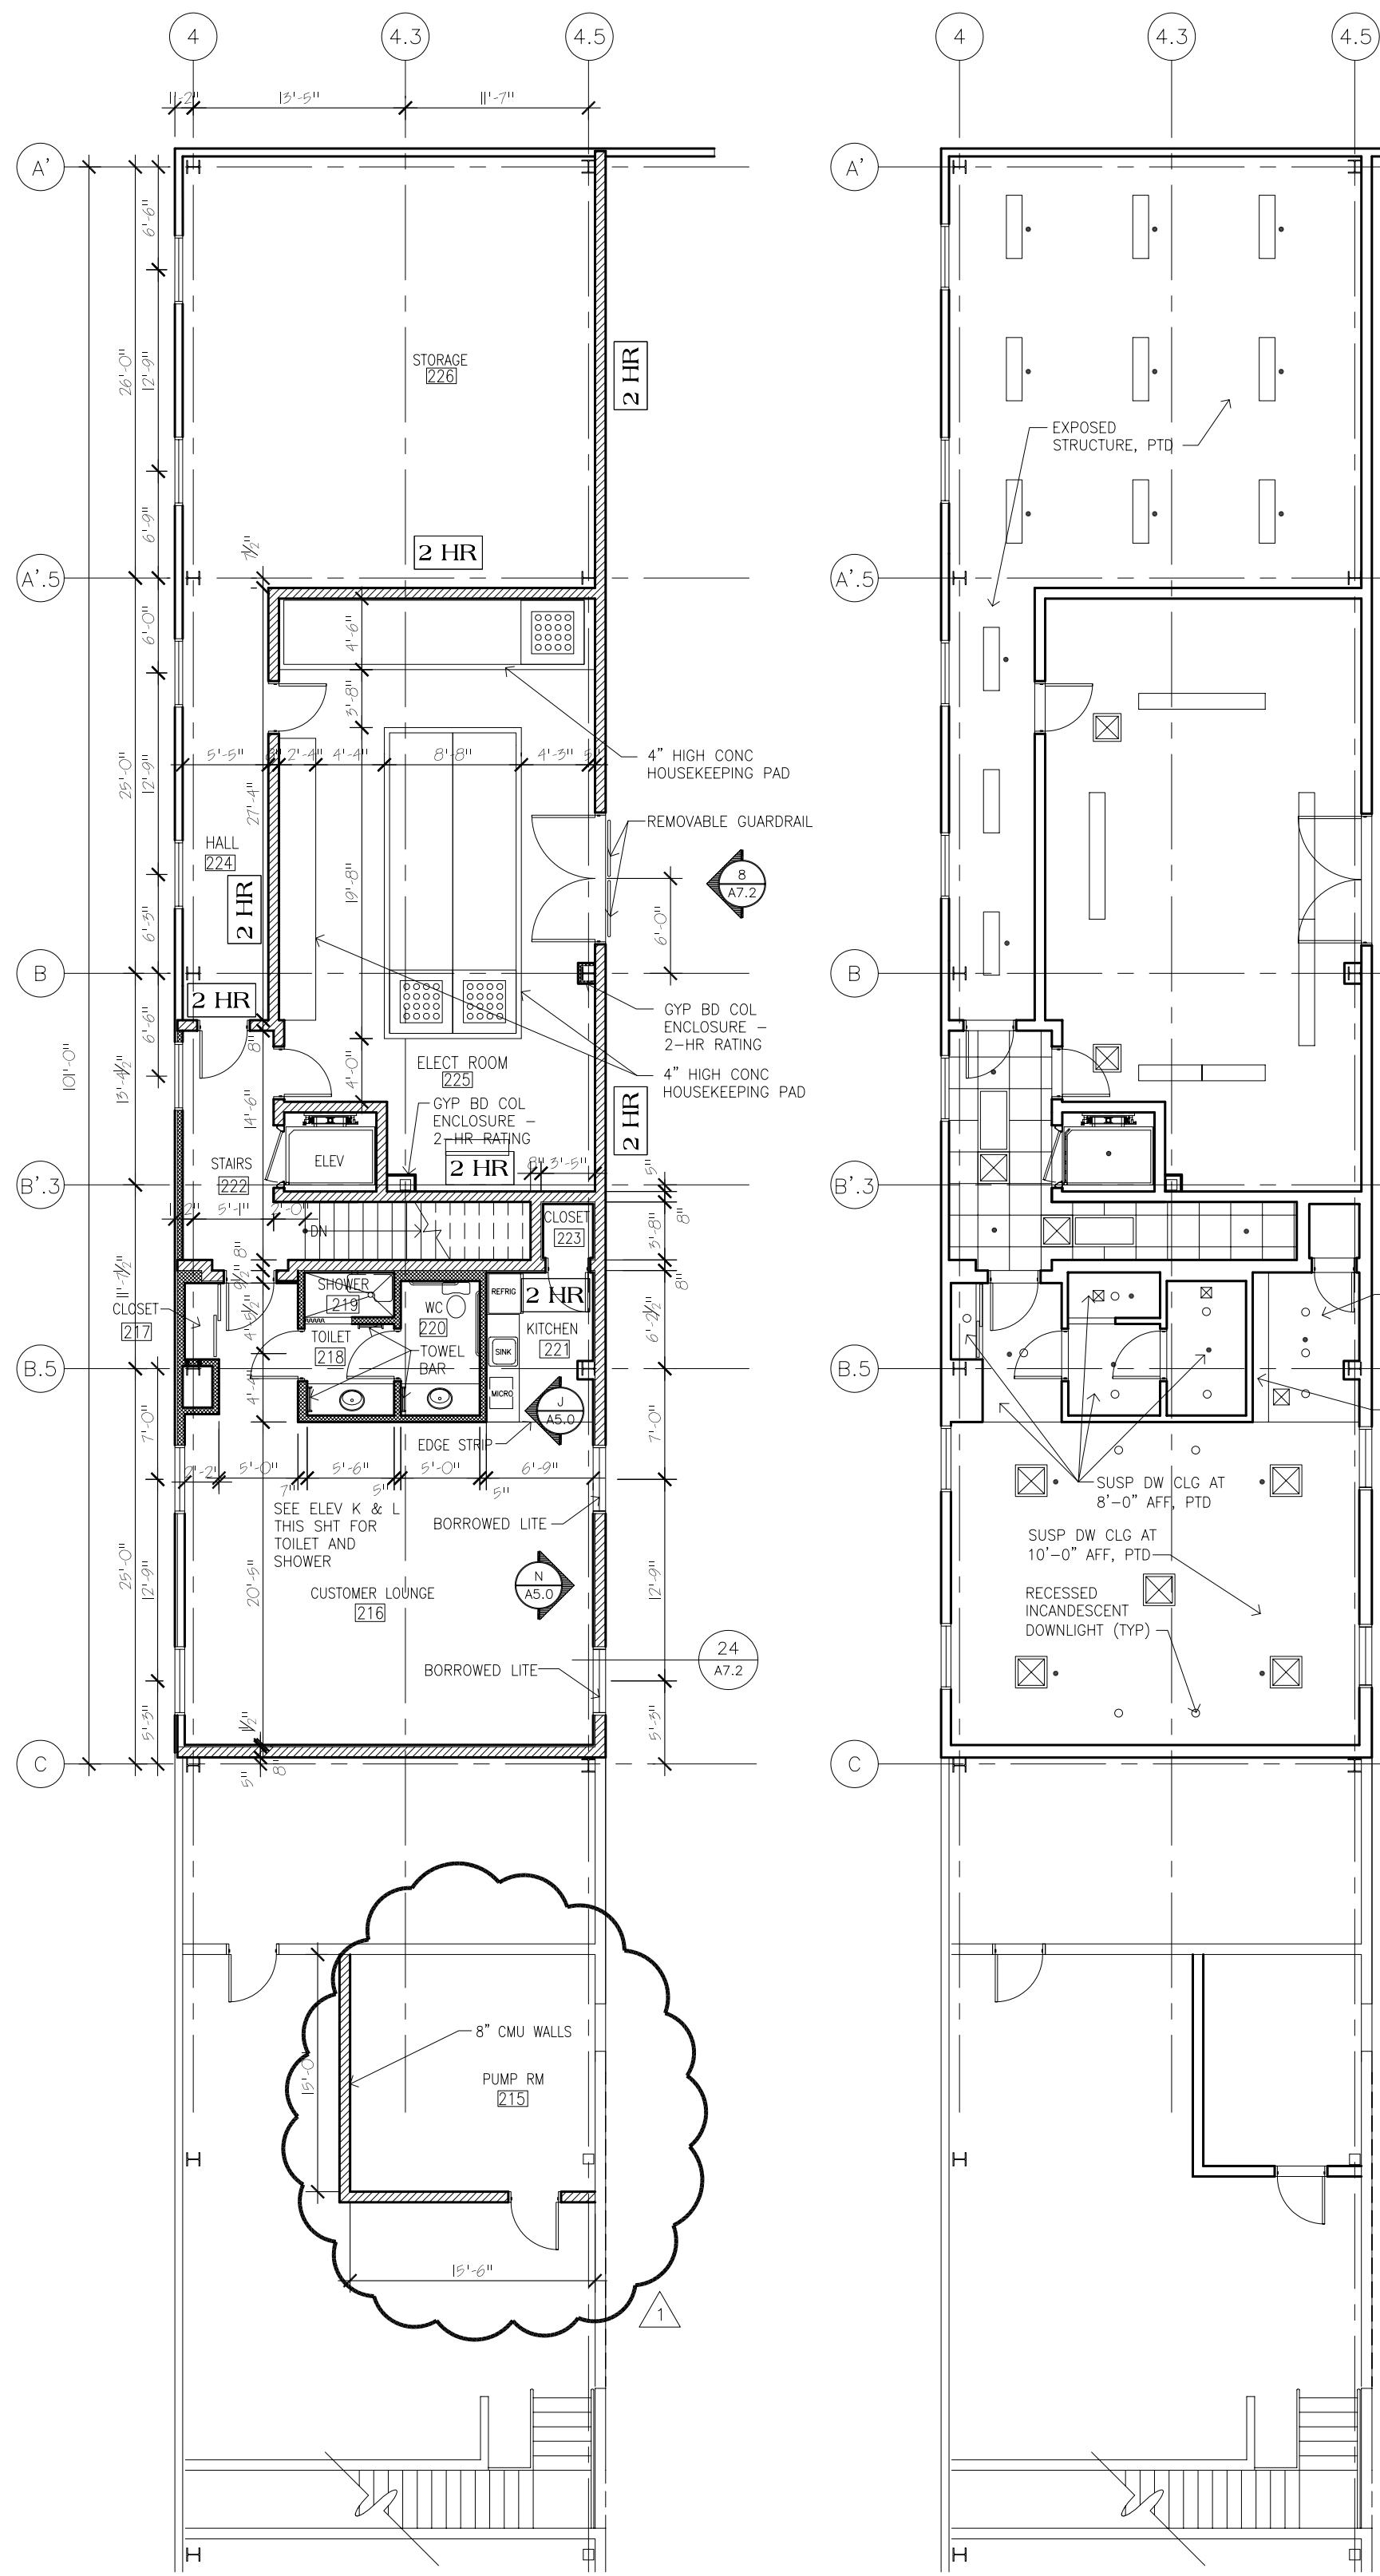


A PARTIAL MEZZANINE PLAN
SCALE: 1/8" = 1'-0"

B PARTIAL MEZZANINE REFLECTED CLG PLAN
SCALE: 1/8" = 1'-0"

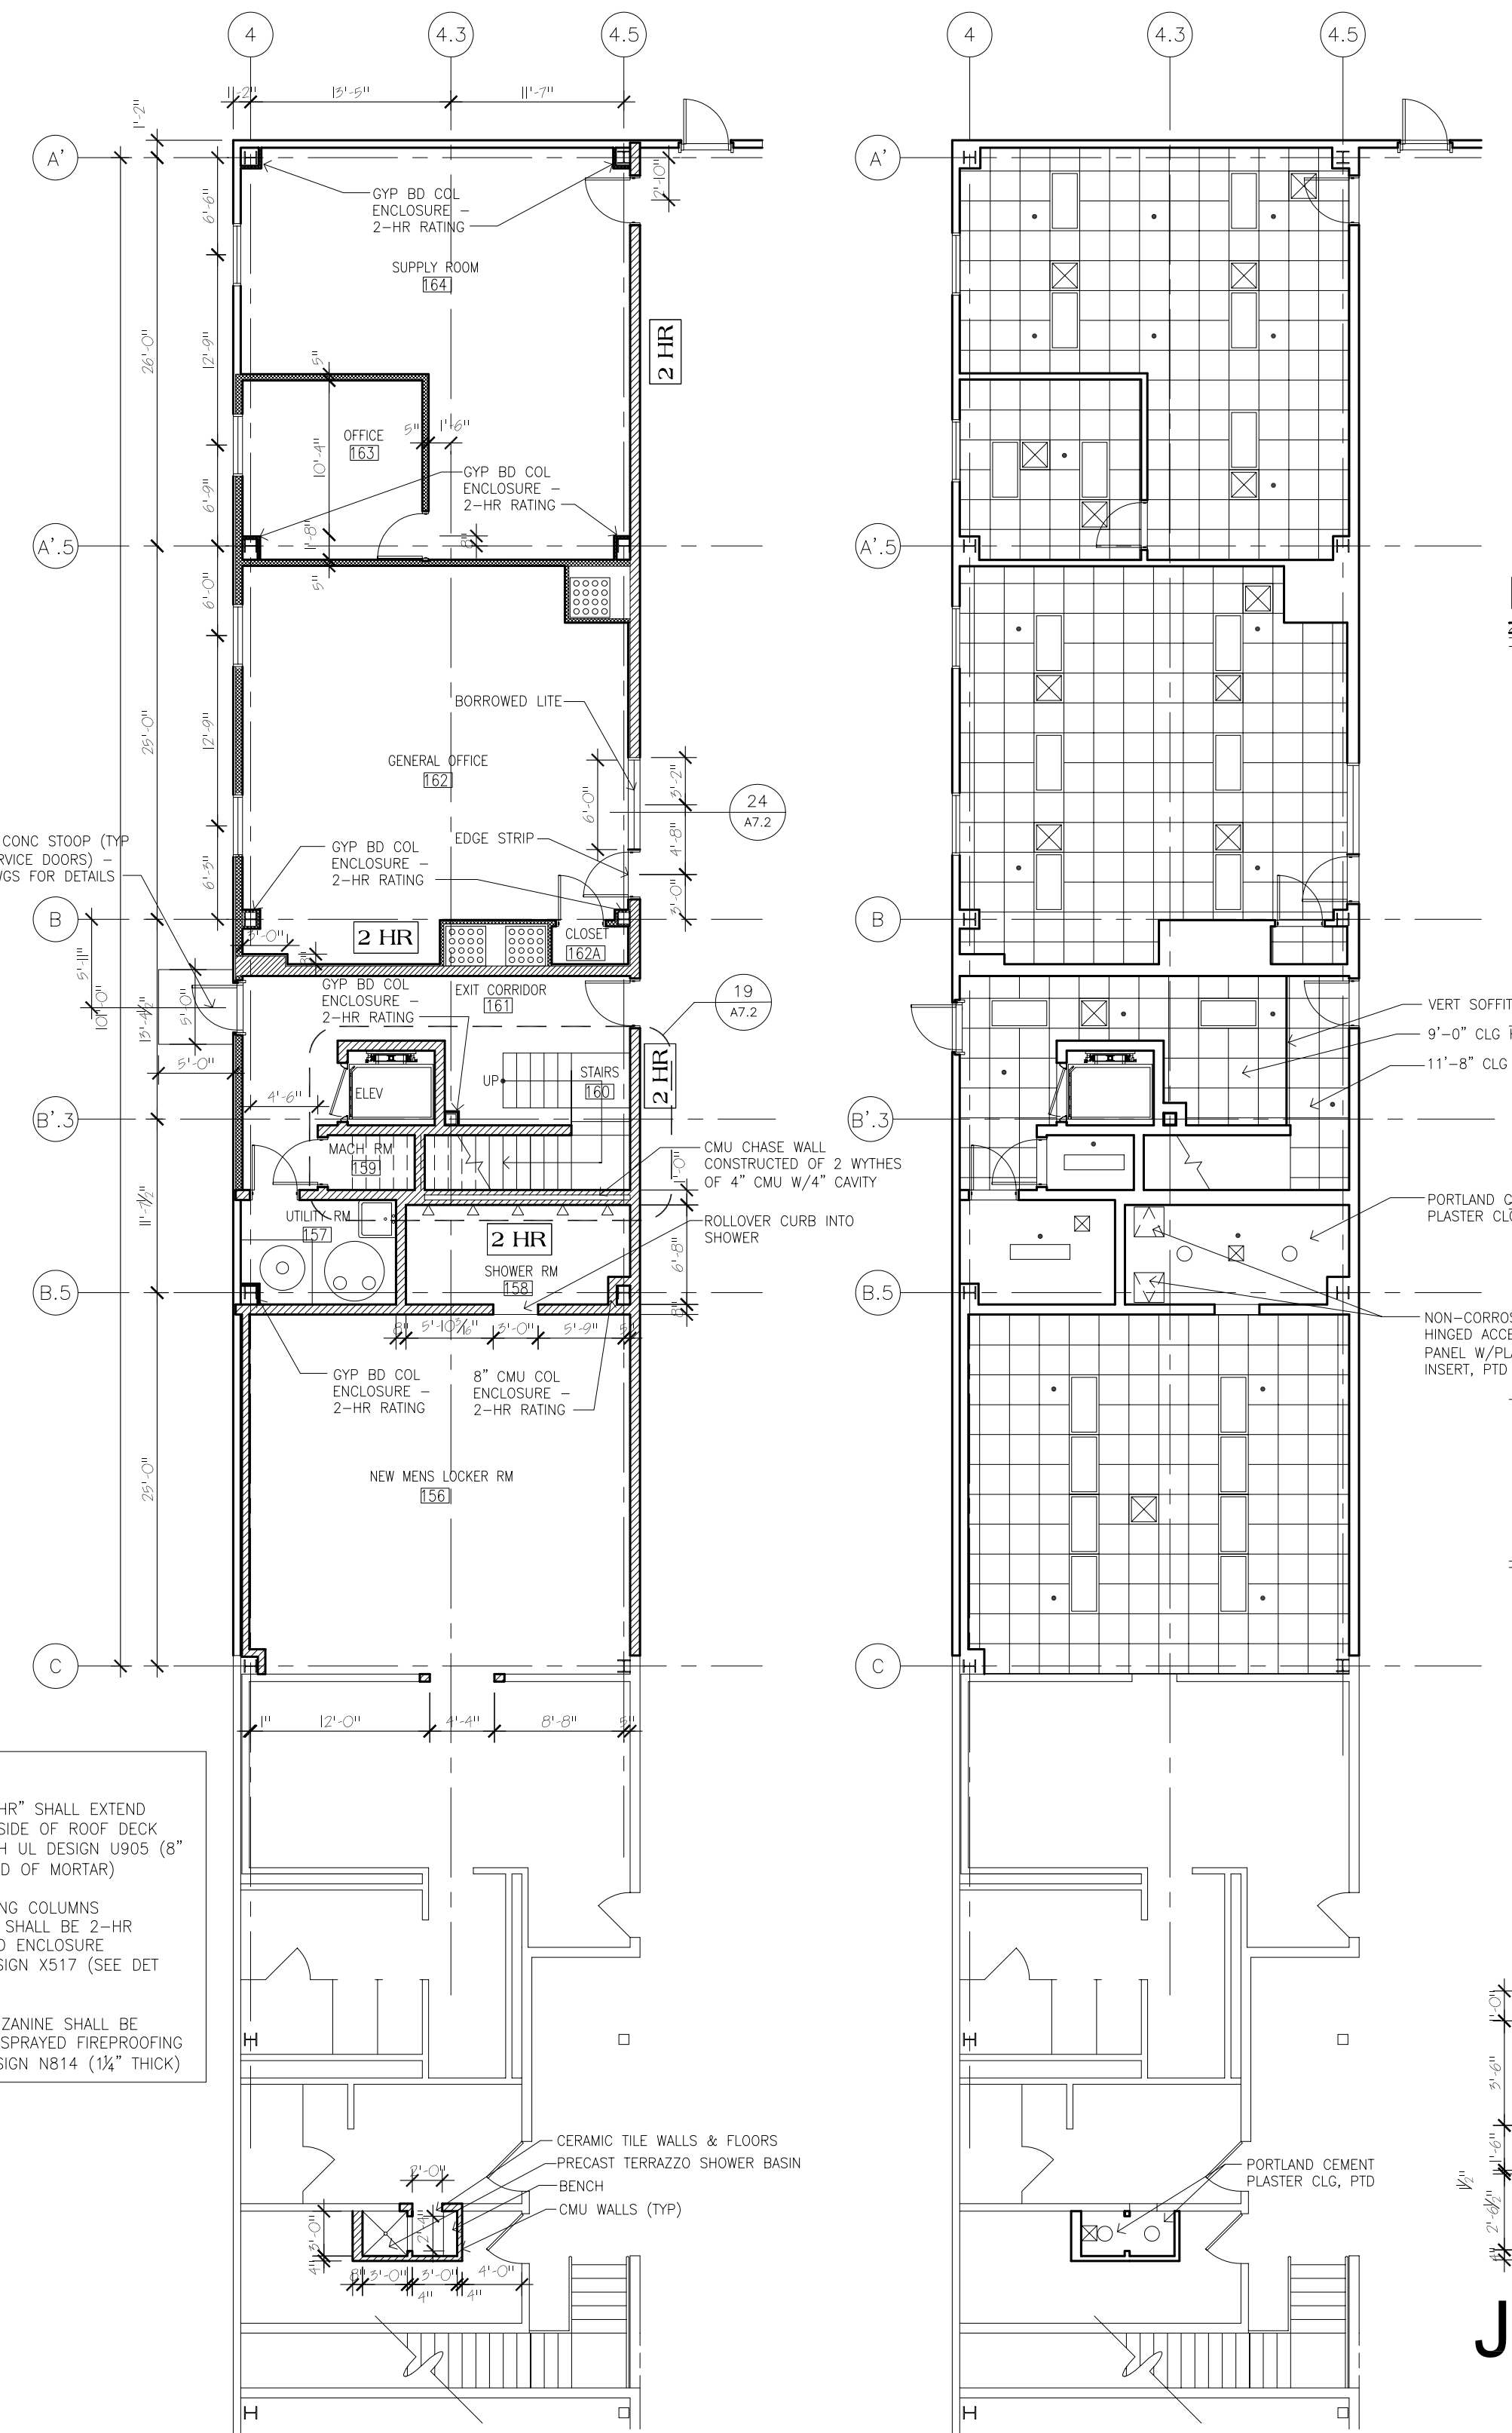


C PARTIAL FIRST FLOOR PLAN
SCALE: 1/8" = 1'-0"


D PARTIAL FIRST FLOOR REFLECTED CLG PLAN
SCALE: 1/8" = 1'-0"

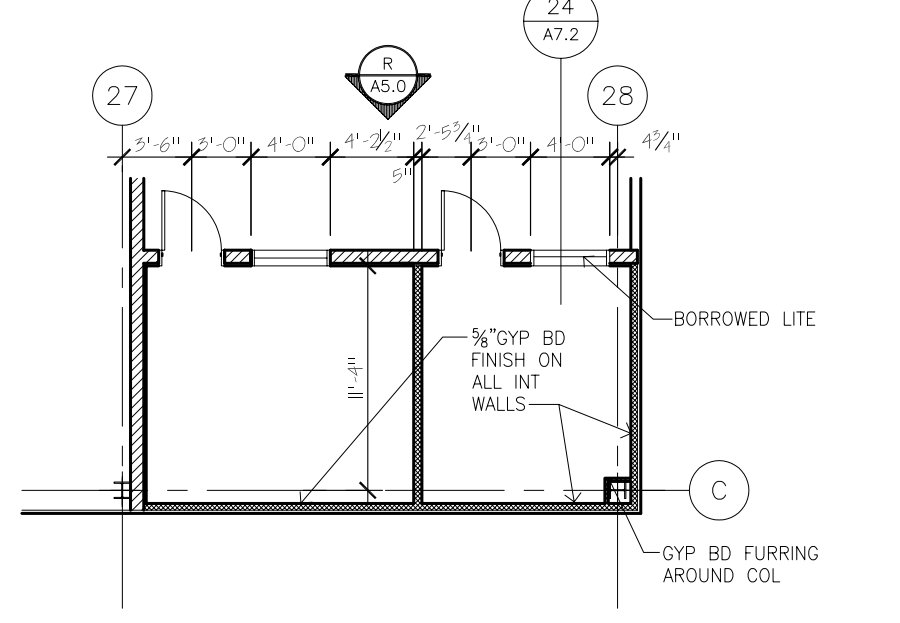


E POST OFFICE & SHIPPING OFFICE FLOOR PLAN
SCALE: 1/8" = 1'-0"

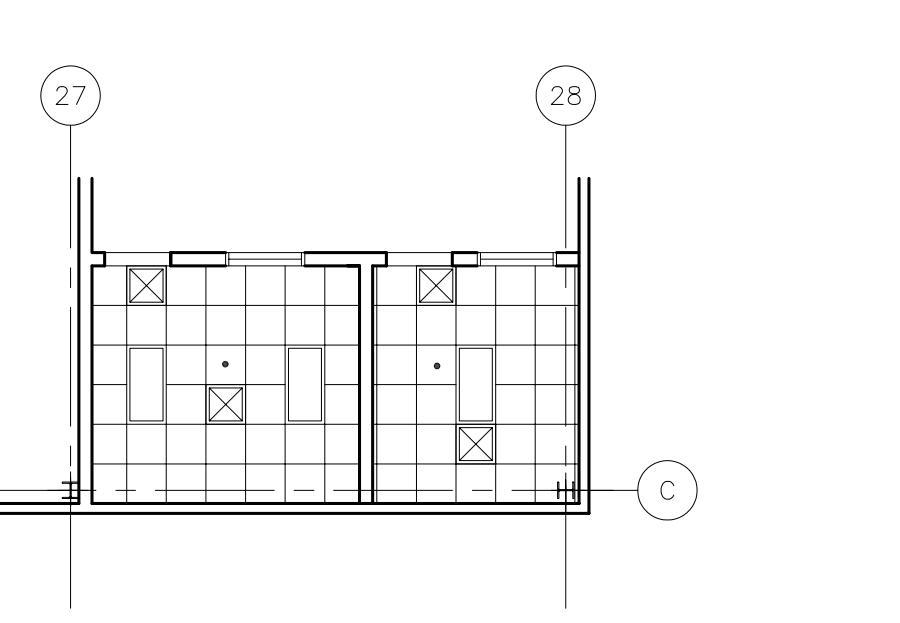

F POST OFFICE & SHIPPING OFFICE REFLECTED CEILING PLAN
SCALE: 1/8" = 1'-0"

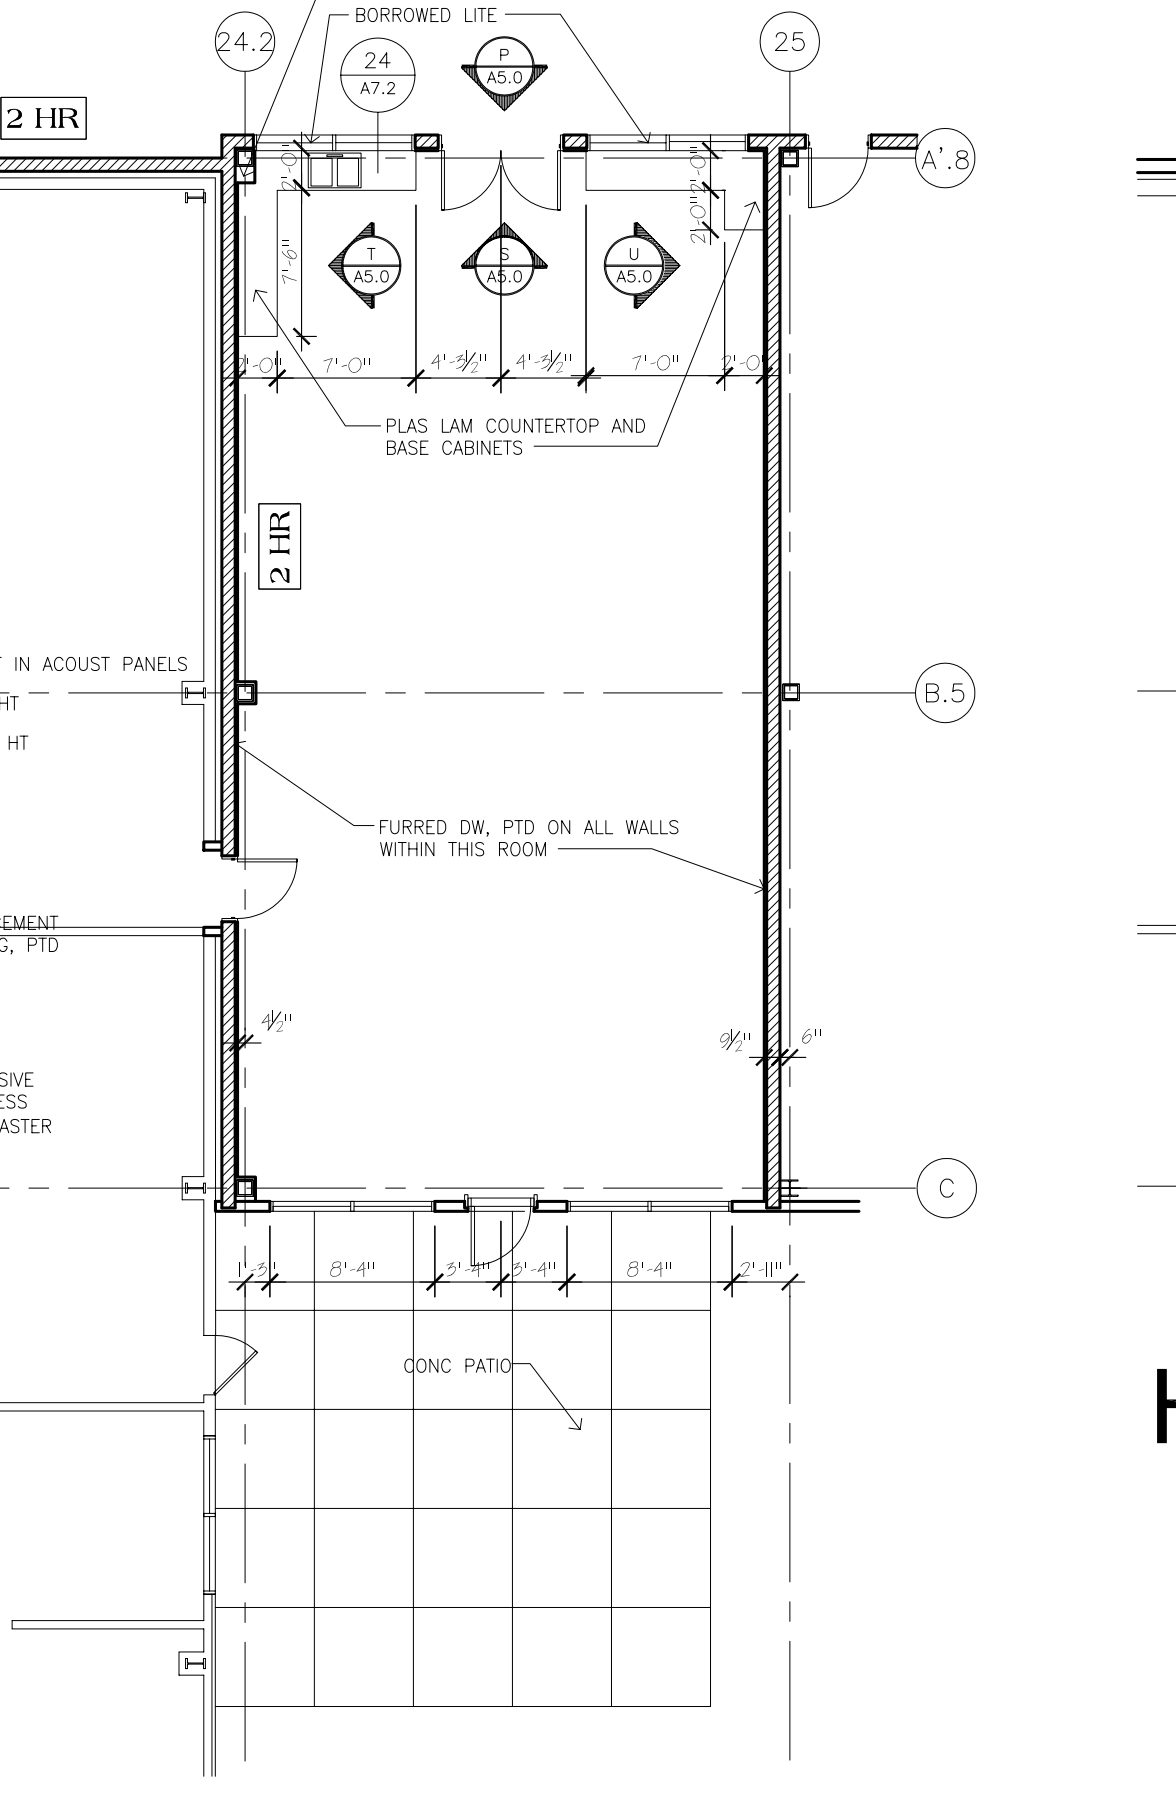

G LUNCH ROOM PLAN
SCALE: 1/8" = 1'-0"

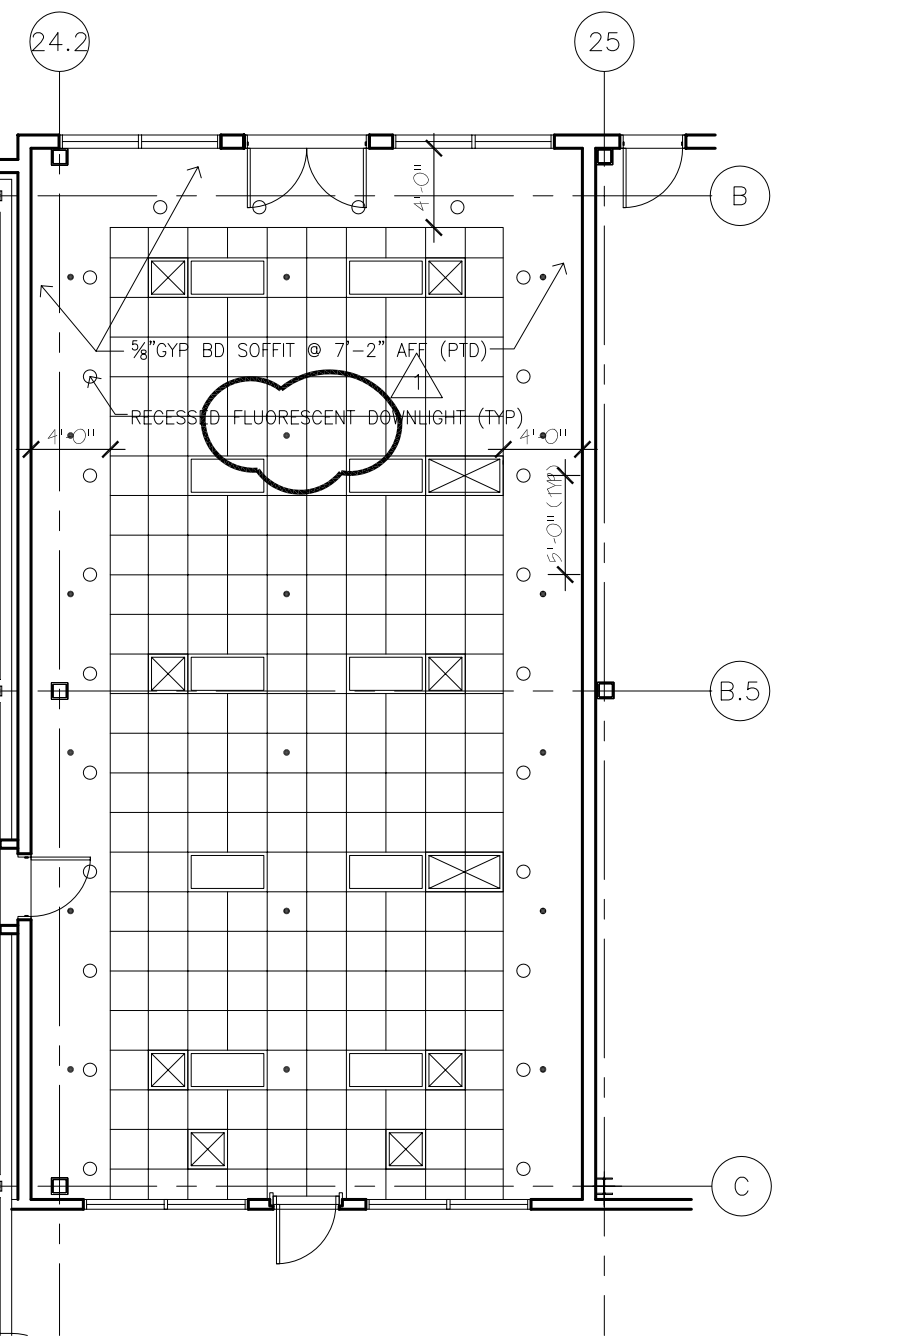


H LUNCH ROOM REFLECTED CLG PLAN
SCALE: 1/8" = 1'-0"


FIRE RATING NOTES:

1. WALLS MARKED "2-HR" SHALL EXTEND FROM FLOOR TO UNDERSIDE OF ROOF DECK AND SHALL COMPLY WITH UL DESIGN U905 (8" CMU LAID IN A FULL BED OF MORTAR)
2. COLUMNS SUPPORTING COLUMNS SUPPORTING MEZZANINE SHALL BE 2-HR PROTECTED WITH GYP BD ENCLOSURE COMPLYING WITH UL DESIGN X517 (SEE DET 23 SHT A7.2)


BEAMS SUPPORTING MEZZANINE SHALL BE 2-HR PROTECTED WITH SPRAYED FIREPROOFING COMPLYING WITH UL DESIGN N814 (1/4" THICK)

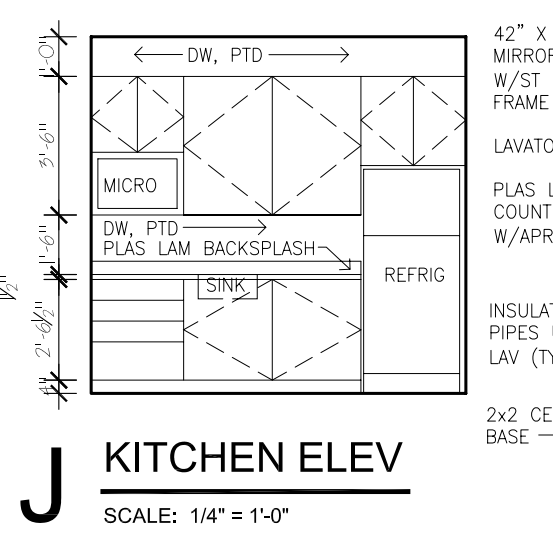

J KITCHEN ELEV
SCALE: 1/4" = 1'-0"

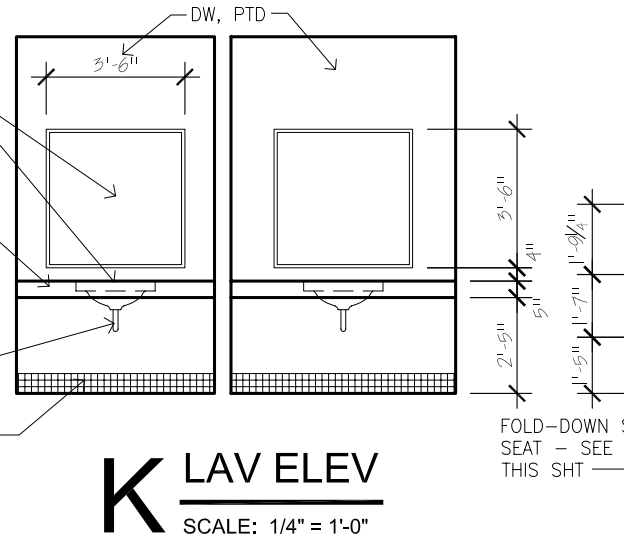


K LAV ELEV
SCALE: 1/4" = 1'-0"

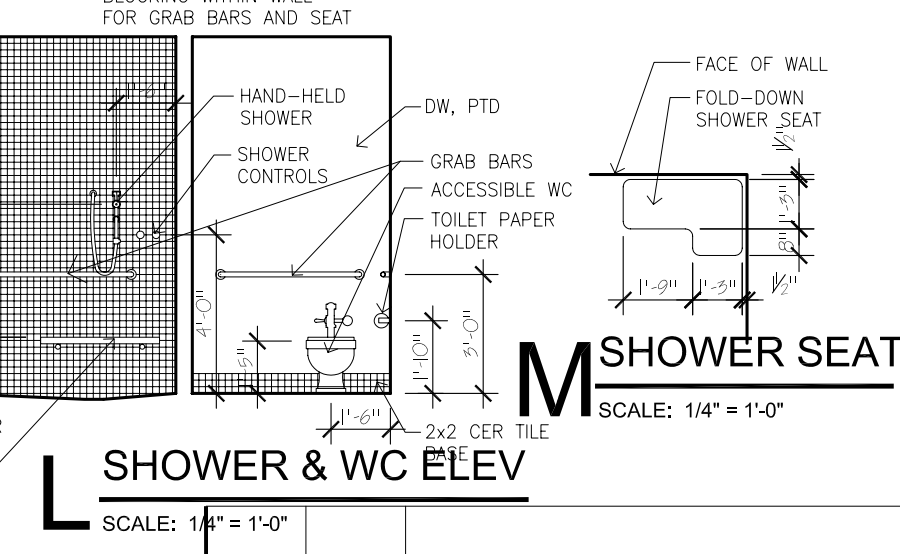


L SHOWER & WC ELEV
SCALE: 1/4" = 1'-0"


M SHOWER SEAT
SCALE: 1/4" = 1'-0"

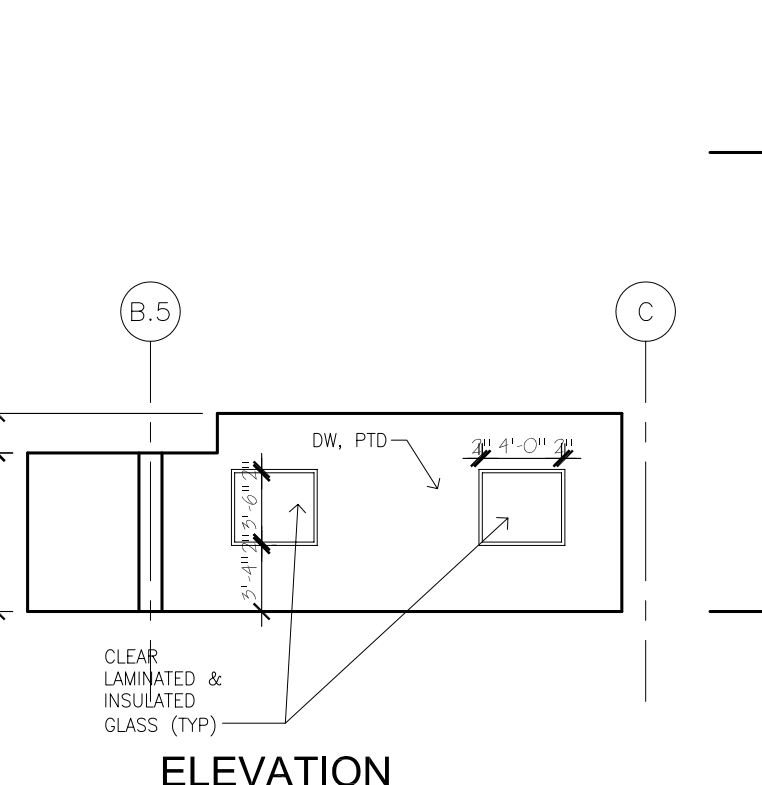


N ELEVATION CUSTOMER LOUNGE
SCALE: 1/8" = 1'-0"

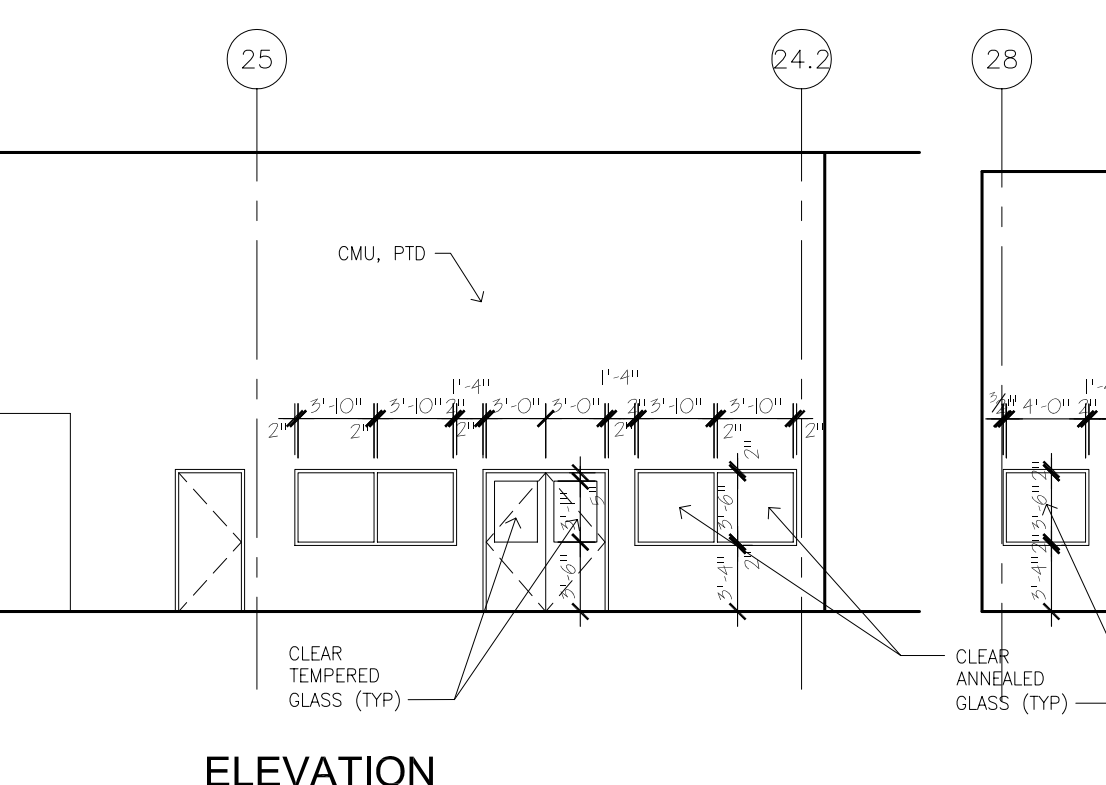


P ELEVATION LUNCH ROOM ENTRANCE
SCALE: 1/8" = 1'-0"

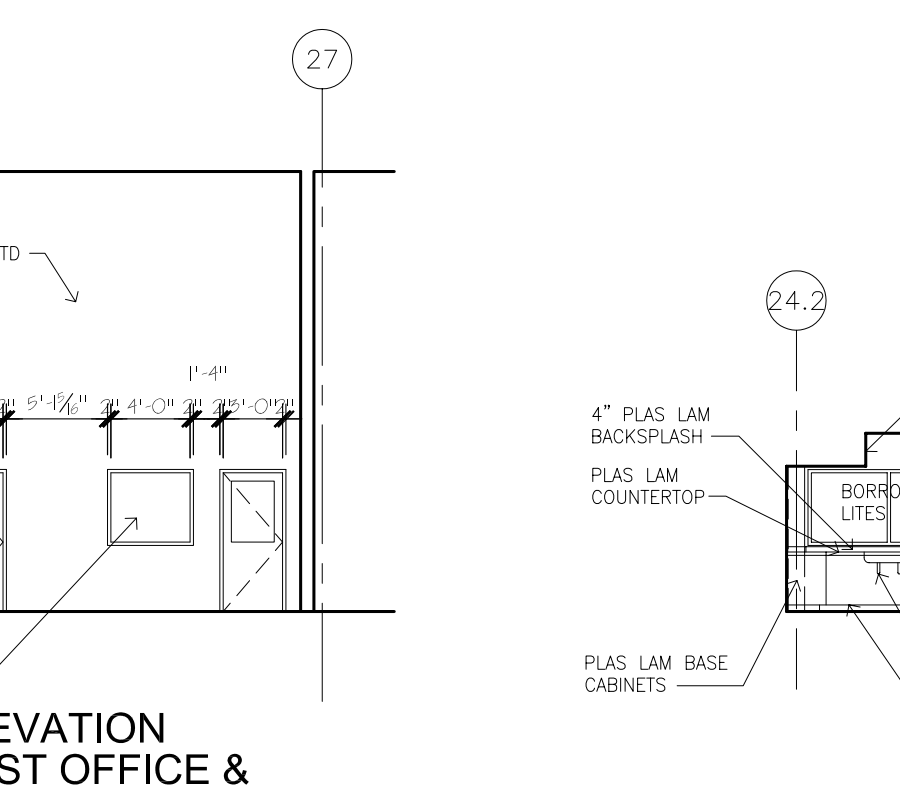


R ELEVATION POST OFFICE & SHIPPING OFFICE
SCALE: 1/8" = 1'-0"

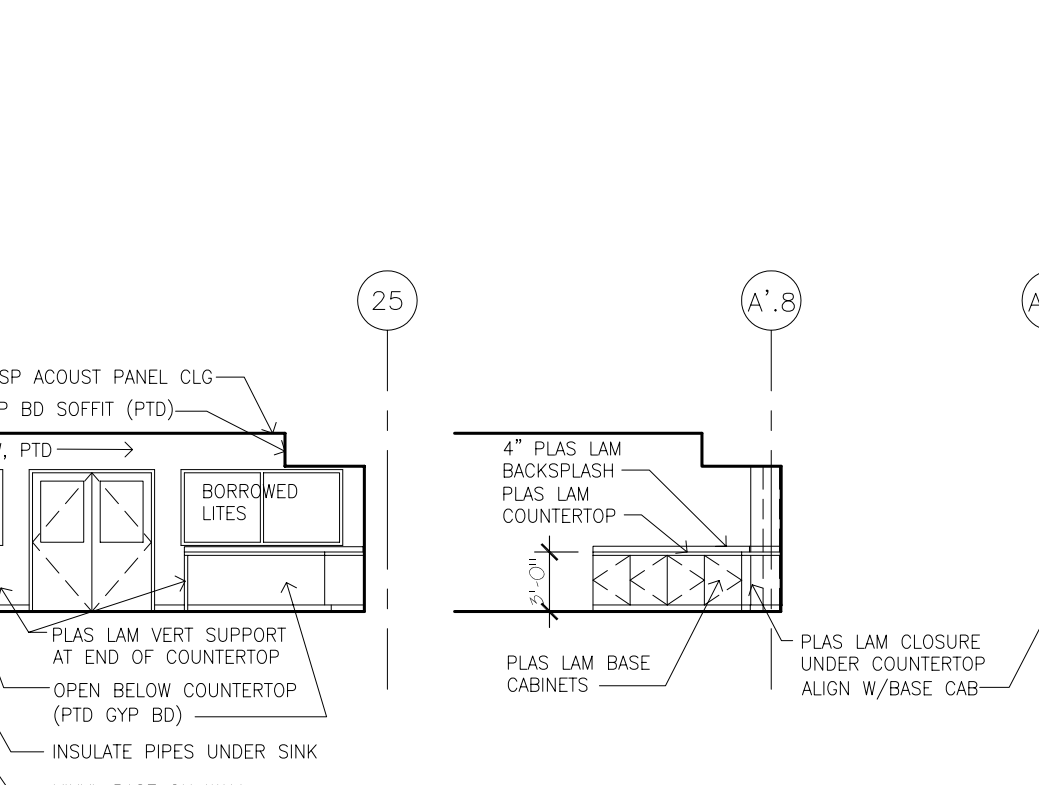

S ELEVATION LUNCH ROOM INTERIOR
SCALE: 1/8" = 1'-0"

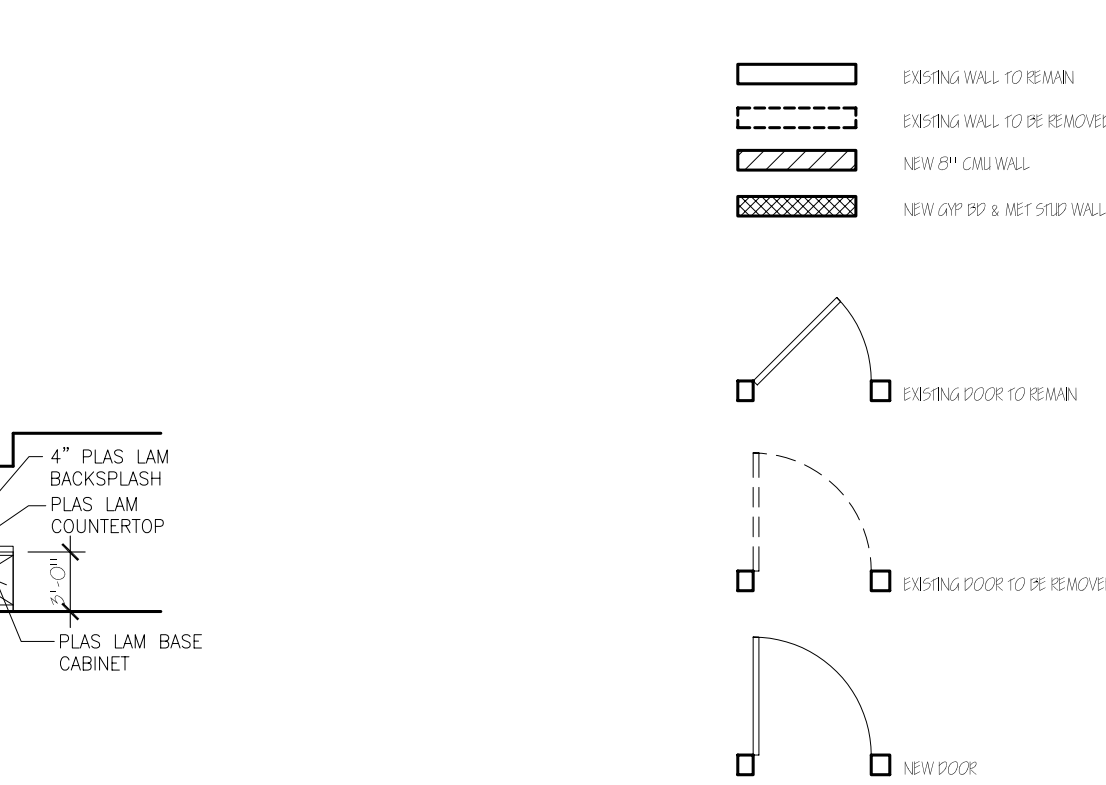

T PARTIAL ELEVATION LUNCH ROOM INTERIOR
SCALE: 1/8" = 1'-0"

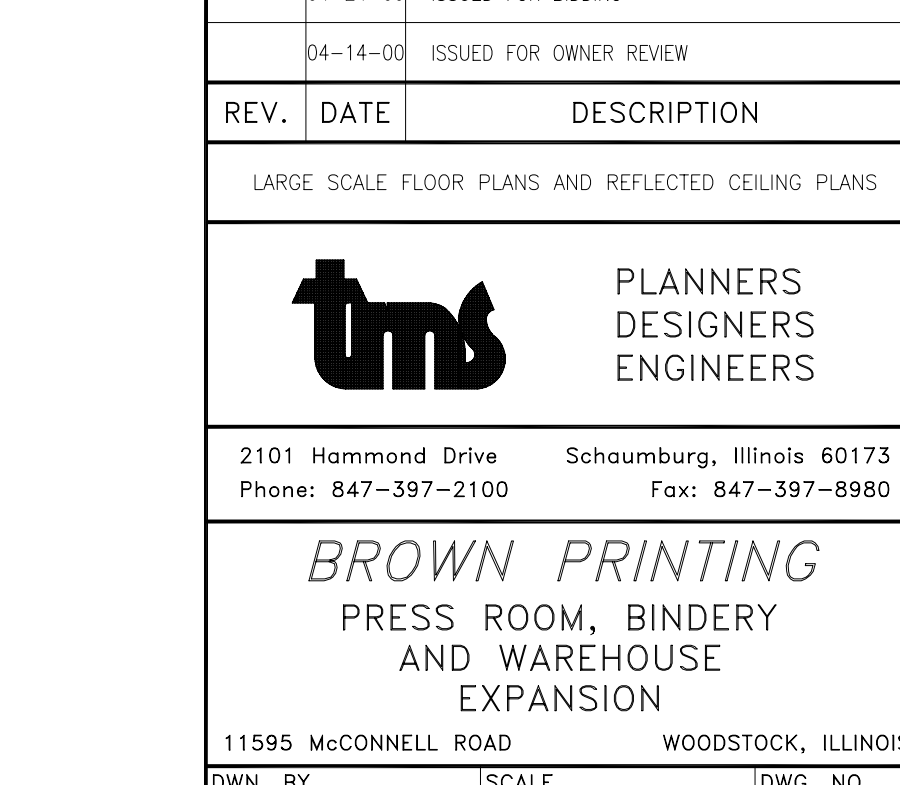

U PARTIAL ELEVATION LUNCH ROOM INTERIOR
SCALE: 1/8" = 1'-0"

LEGEND

[Symbol]	EXISTING WALL TO REMAIN
[Symbol]	EXISTING WALL TO BE REMOVED
[Symbol]	NEW 8" CMU WALL
[Symbol]	NEW GYP BD & NET STRIP WALL
[Symbol]	EXISTING DOOR TO REMAIN
[Symbol]	EXISTING DOOR TO BE REMOVED
[Symbol]	NEW DOOR

REV.	DATE	DESCRIPTION
10-02-00		ISSUED FOR ADDENDUM NO. 5 & CONSTRUCTION
10-02-00		ADDENDUM NO. 5
09-13-00		ISSUED FOR BIDDING AND PERMIT
04-24-00		ISSUED FOR BIDDING
04-14-00		ISSUED FOR OWNER REVIEW

PLANNERS DESIGNERS ENGINEERS

2101 Hammond Drive
Schaumburg, Illinois 60173
Phone: 847-397-2100 Fax: 847-397-8980

BROWN PRINTING
PRESS ROOM, BINDERY AND WAREHOUSE EXPANSION

11595 McCONNELL ROAD WOODSTOCK, ILLINOIS

DWN. BY	FEH	SCALE	1/8" = 1'-0"	DWG. NO.	A5.0
APP. BY	FEH	JOB NO.	6518/6523		
CKD. BY	FEH	DATE	4/24/00		