




THIS DRAWING IS THE PROPERTY OF TOTAL MECHANICAL SYSTEMS AND IS TO BE RETURNED UPON REQUEST. IT CONTAINS CONFIDENTIAL INFORMATION WHICH MUST NOT BE DISCLOSED TO ANYONE OR USED FOR CONSTRUCTION WITHOUT PRIOR WRITTEN CONSENT. IT IS LOANED WITH THE EXPRESS UNDERSTANDING THAT THE DRAWING AND INFORMATION THEREON WILL NOT BE REPRODUCED, COPIED, REPRODUCED, OR THEREIN DISSEMINATED, OR BE USED IN WHOLE OR IN PART, IN ANY MANNER, OR FOR ANY OTHER PURPOSE WITHOUT PRIOR WRITTEN CONSENT. THE ACCEPTANCE OF THIS DRAWING CONSTITUTES ACCEPTANCE OF THE FOREGOING AGREEMENT.

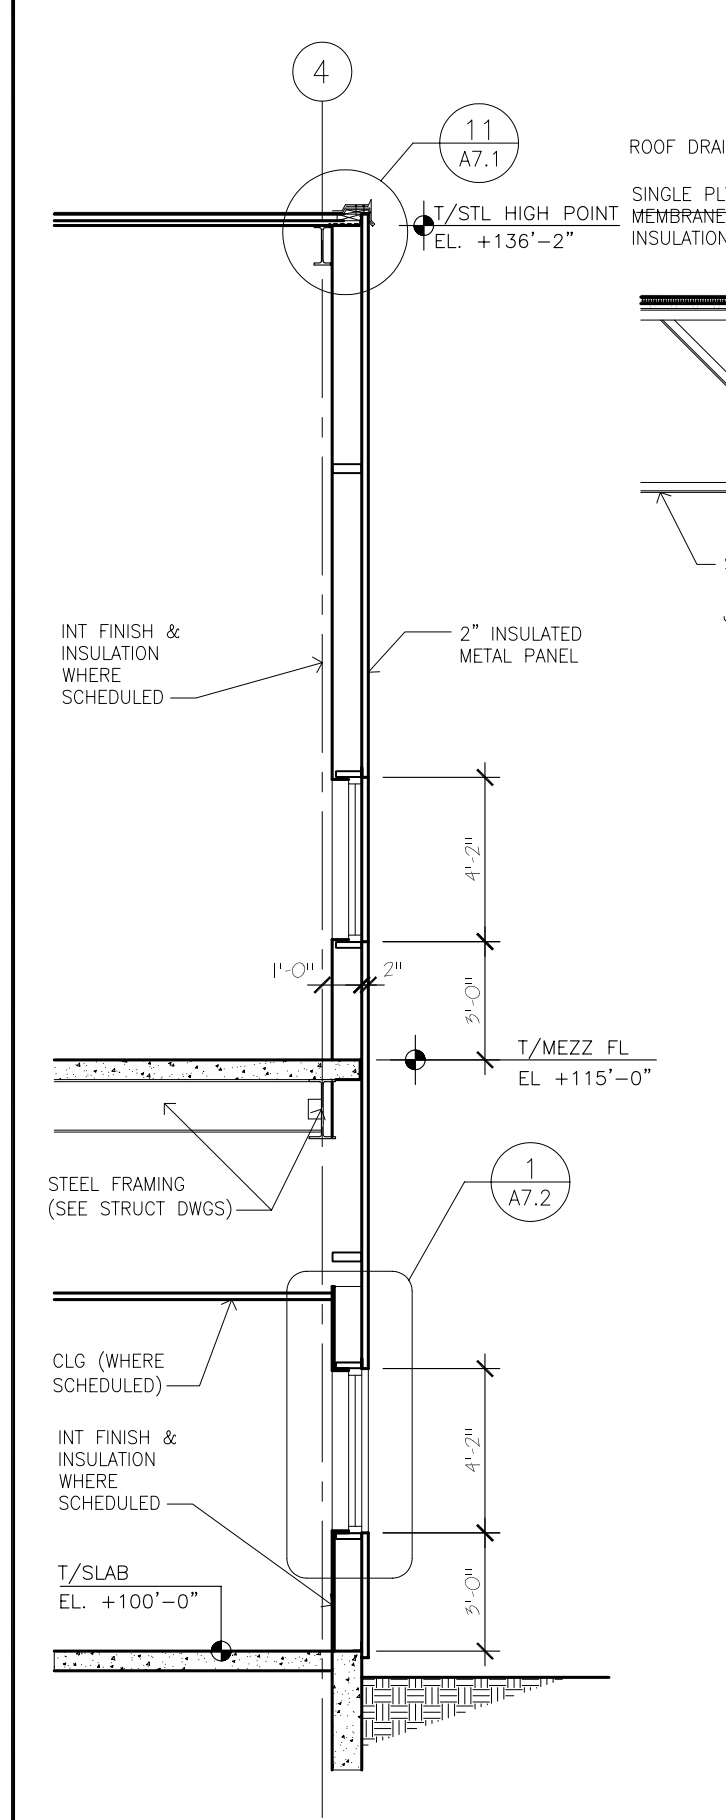


1 SECTION THRU NORTH WALL
SCALE: 1/4" = 1'-0"

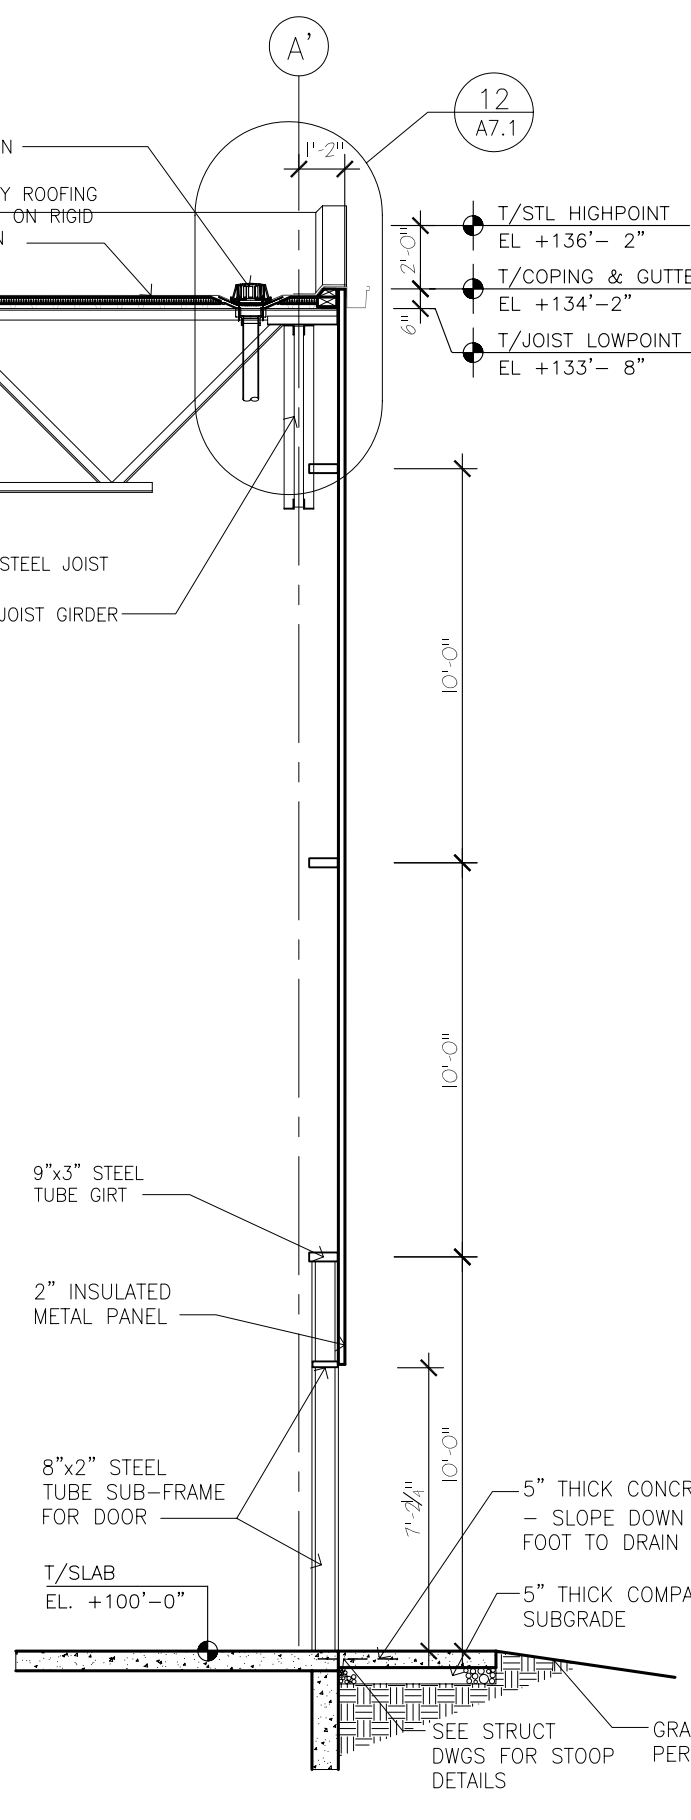


2 SECTION THRU WALL AT SERVICE DOOR
SCALE: 1/4" = 1'-0"

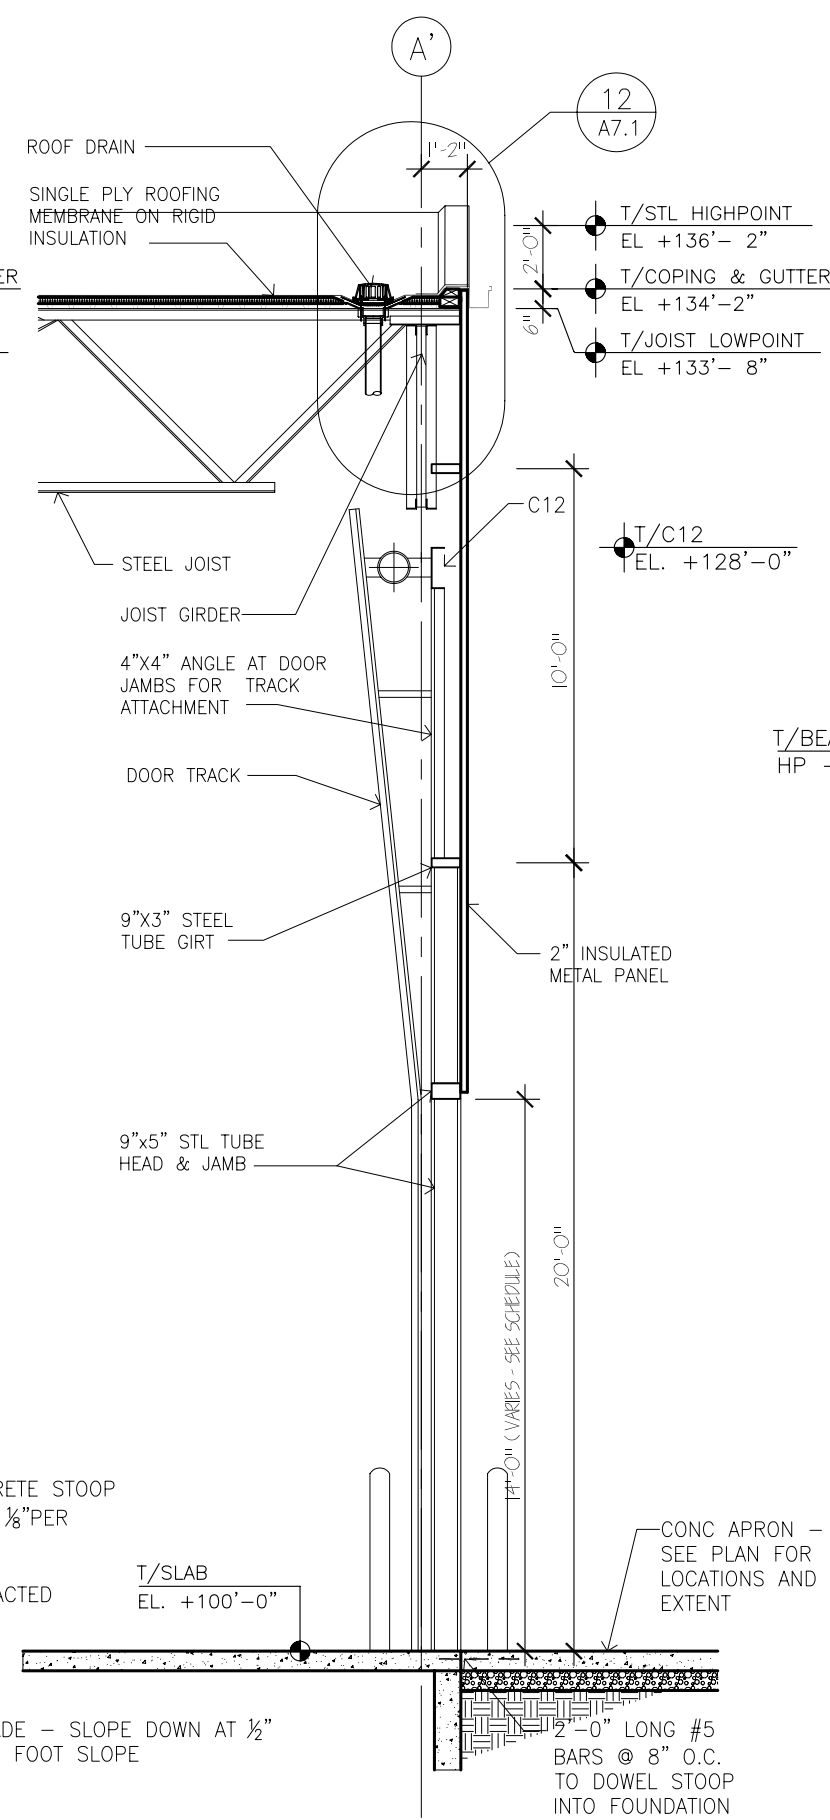


3 SECTION THRU WALL AT OVERHEAD DOOR
SCALE: 1/4" = 1'-0"

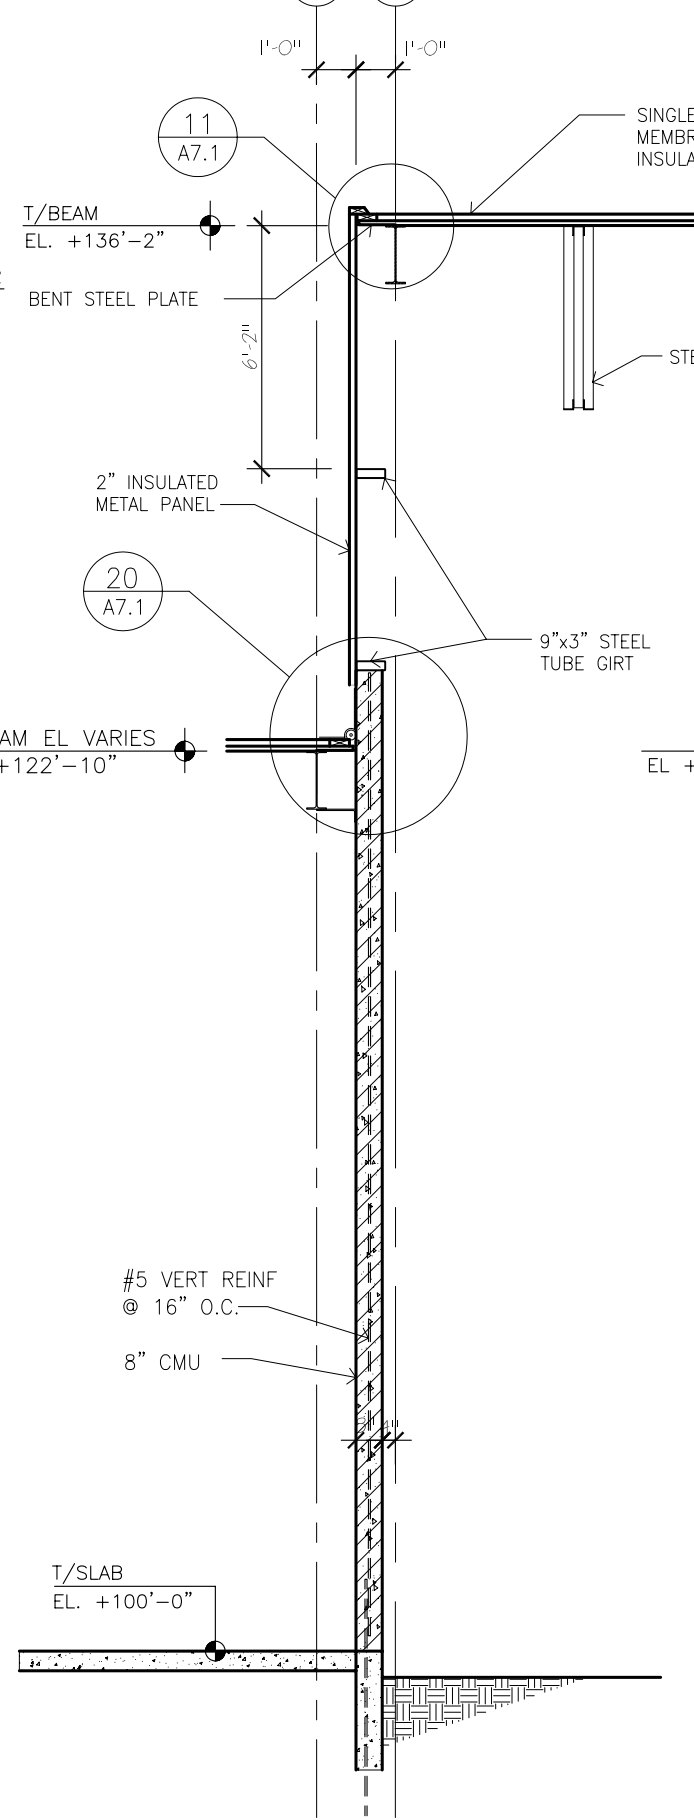


4 SECTION
SCALE: 1/4" = 1'-0"

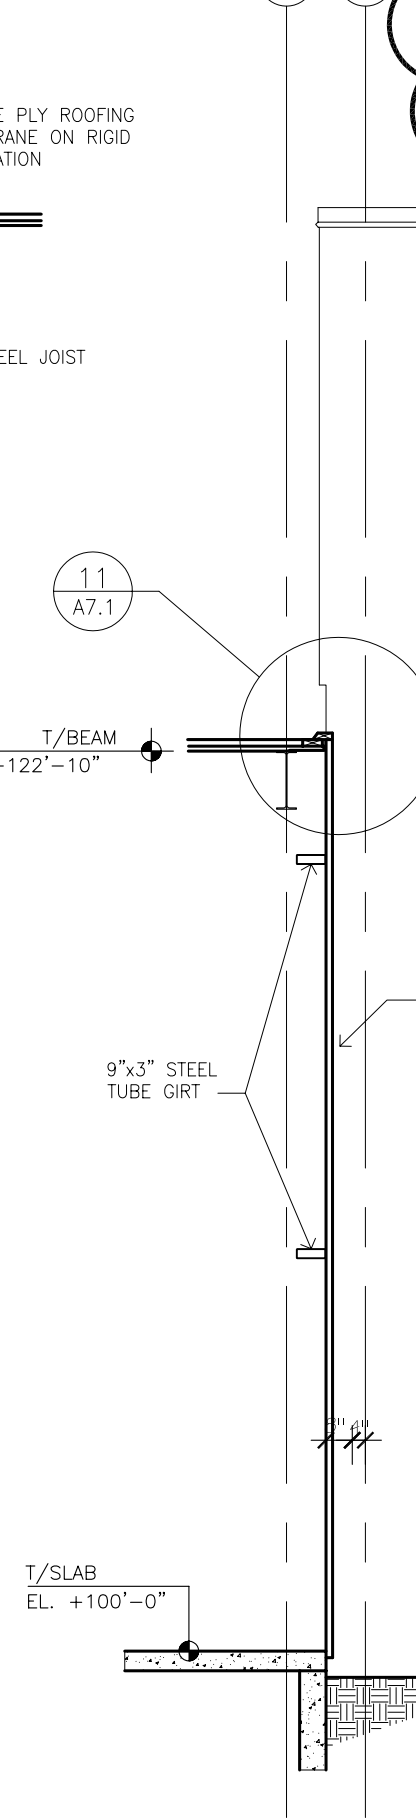


5 SECTION
SCALE: 1/4" = 1'-0"

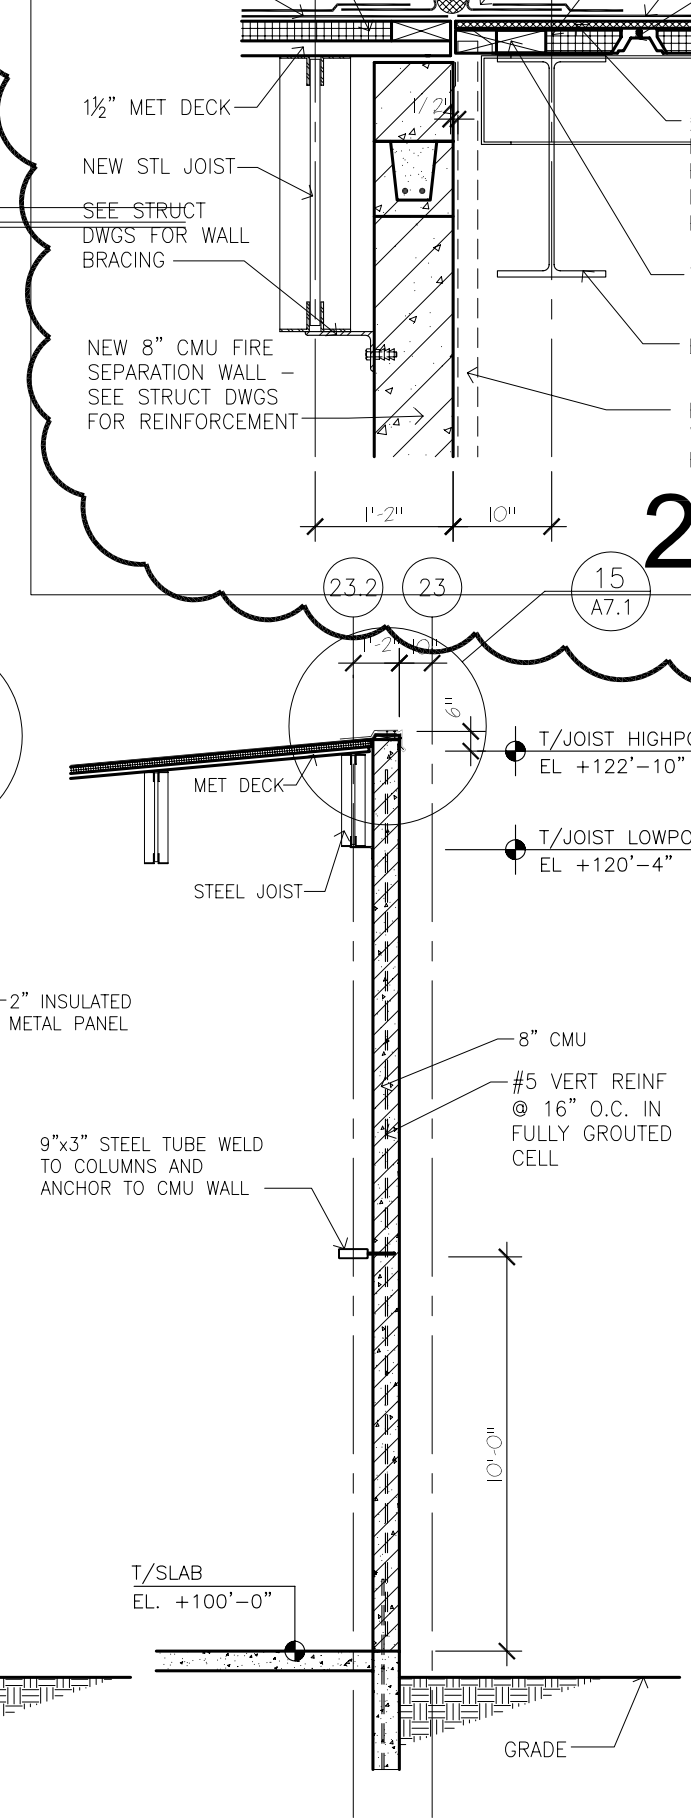


6 SECTION
SCALE: 1/4" = 1'-0"

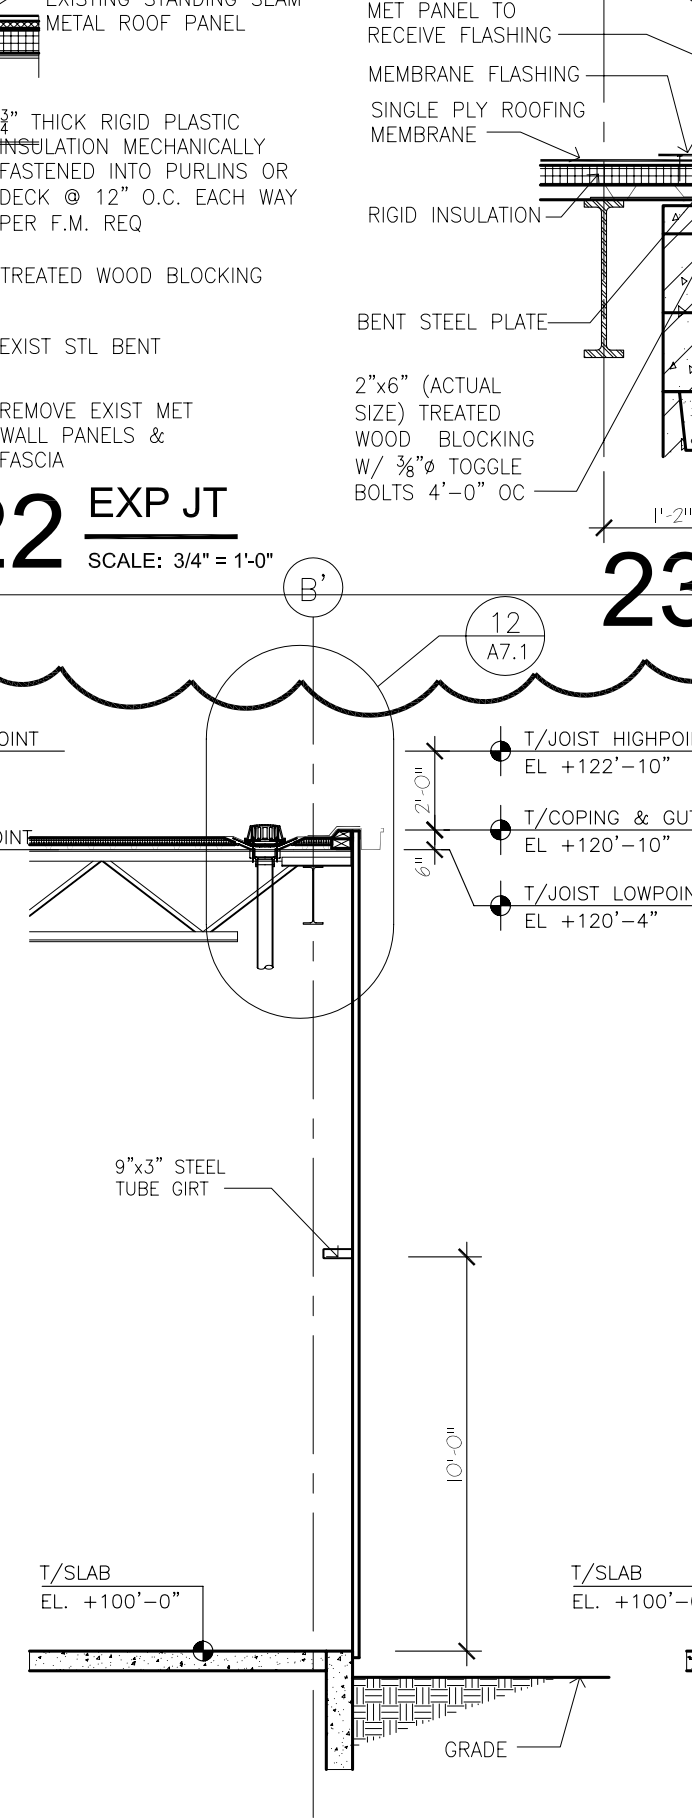


7 SECTION
SCALE: 1/4" = 1'-0"

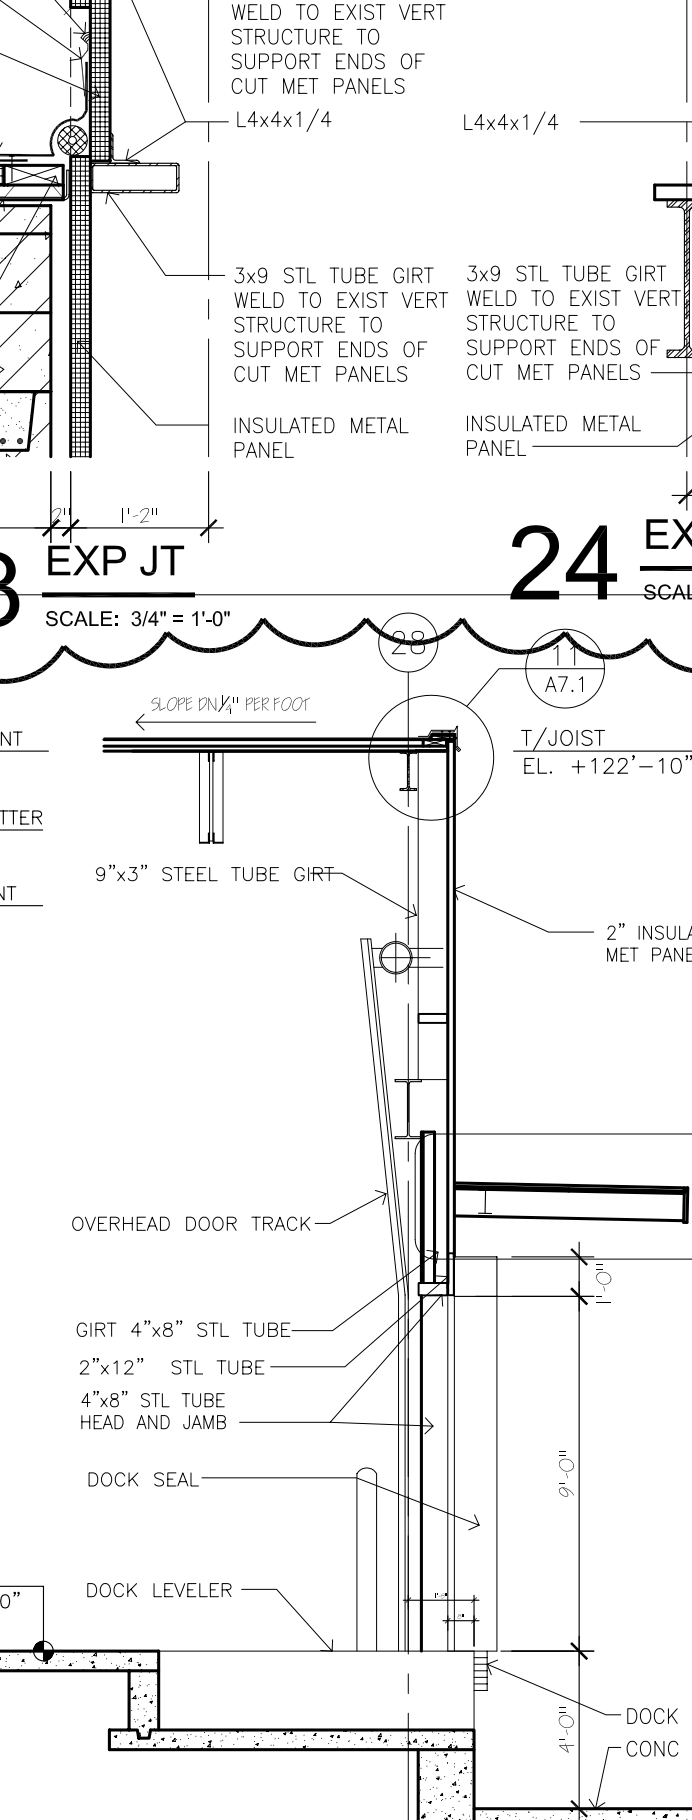


8 SECTION AT DOCK
SCALE: 1/4" = 1'-0"

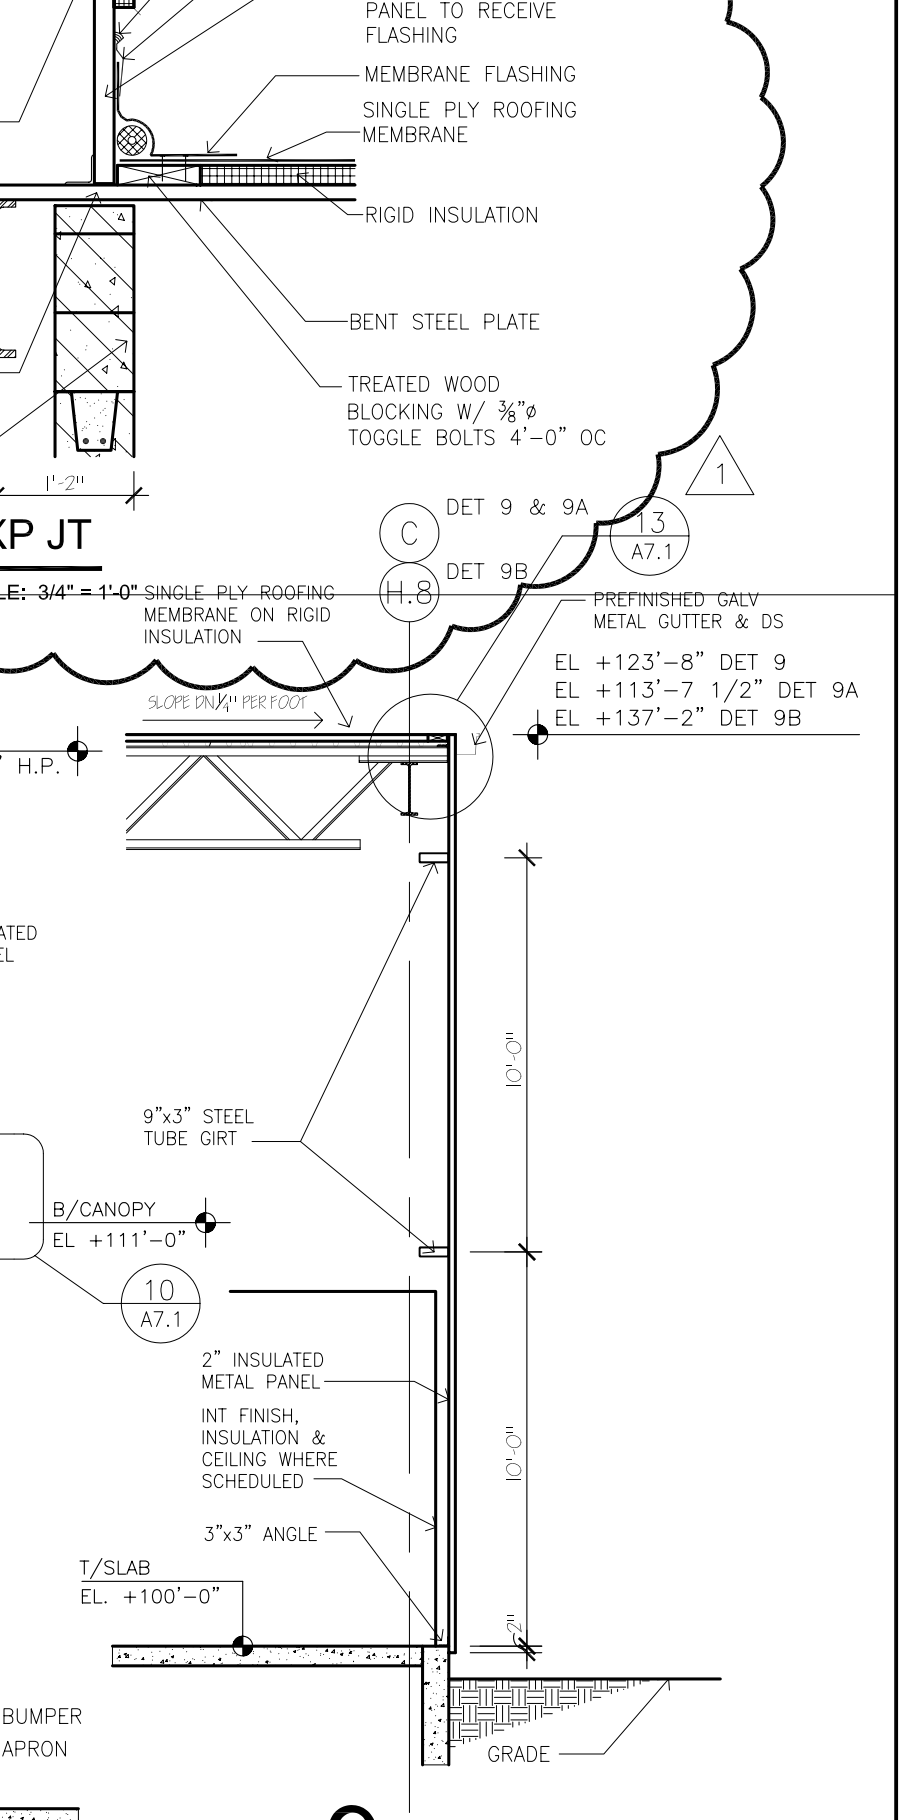


9 SECTION
9A
9B
SCALE: 1/4" = 1'-0"

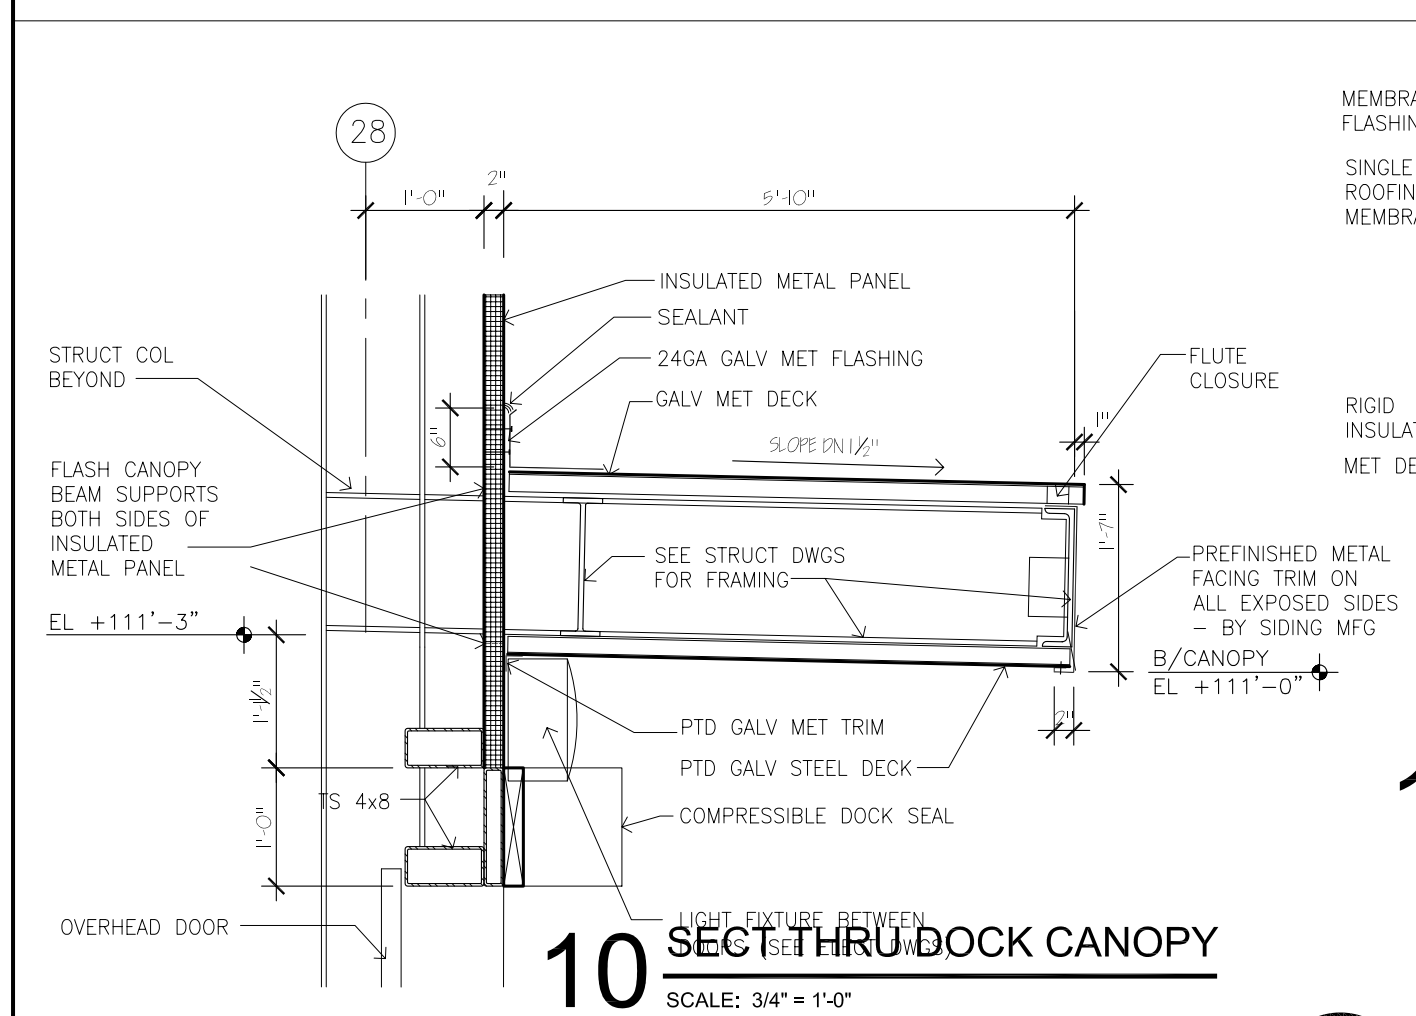


10 SECTION THRU DOCK CANOPY
SCALE: 3/4" = 1'-0"

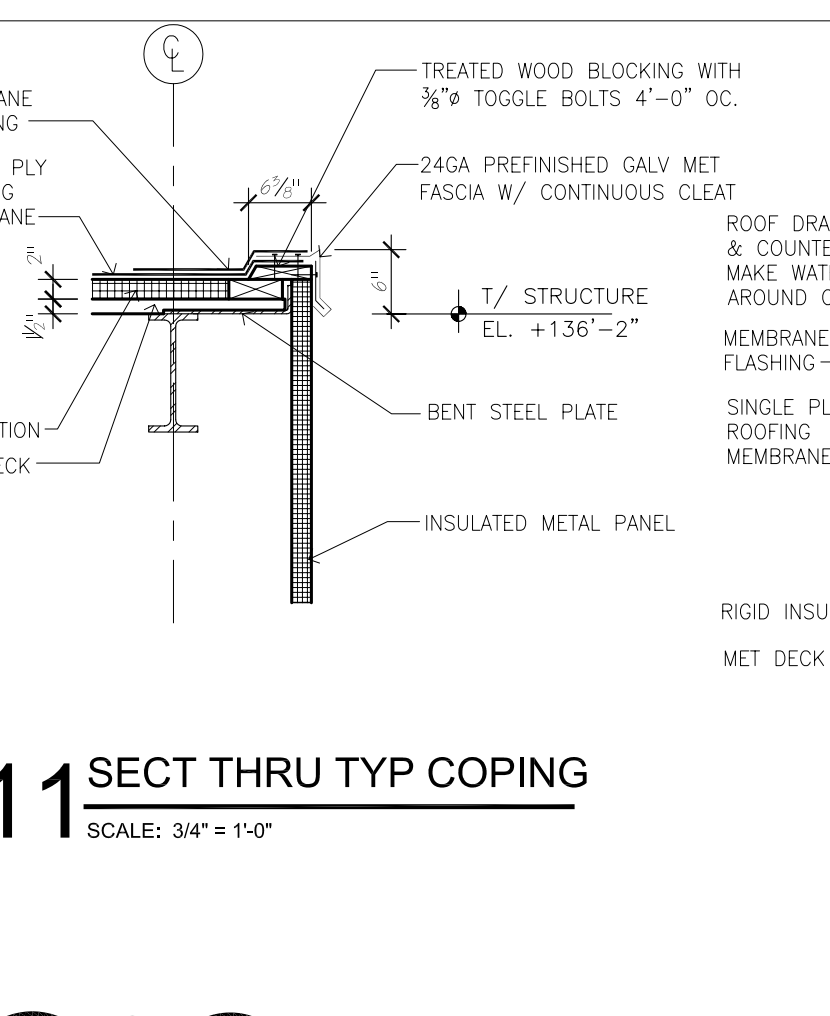


11 SECT THRU TYP COPING
SCALE: 3/4" = 1'-0"

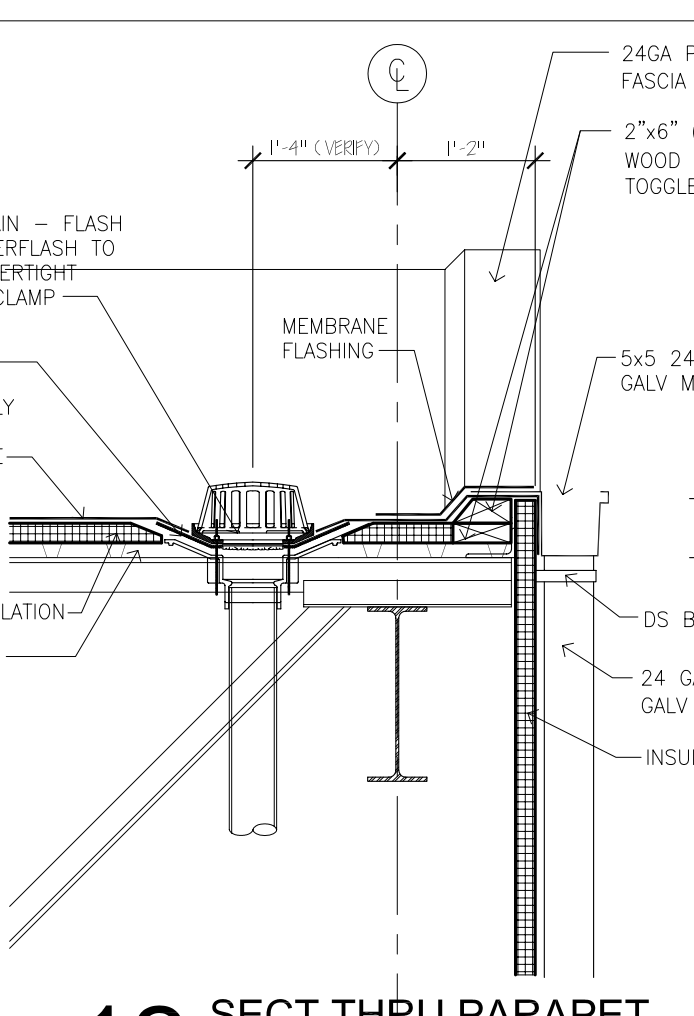


12 SECT THRU PARAPET
SCALE: 3/4" = 1'-0"

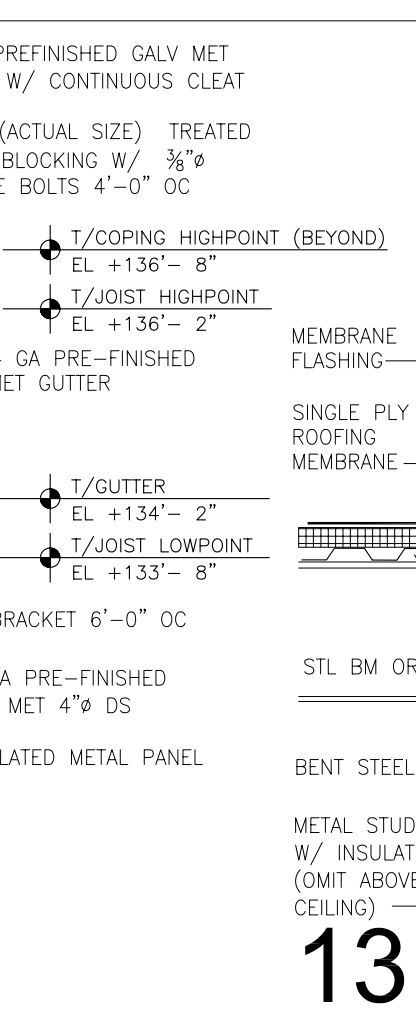


13 SECT THRU GUTTER
SCALE: 3/4" = 1'-0"

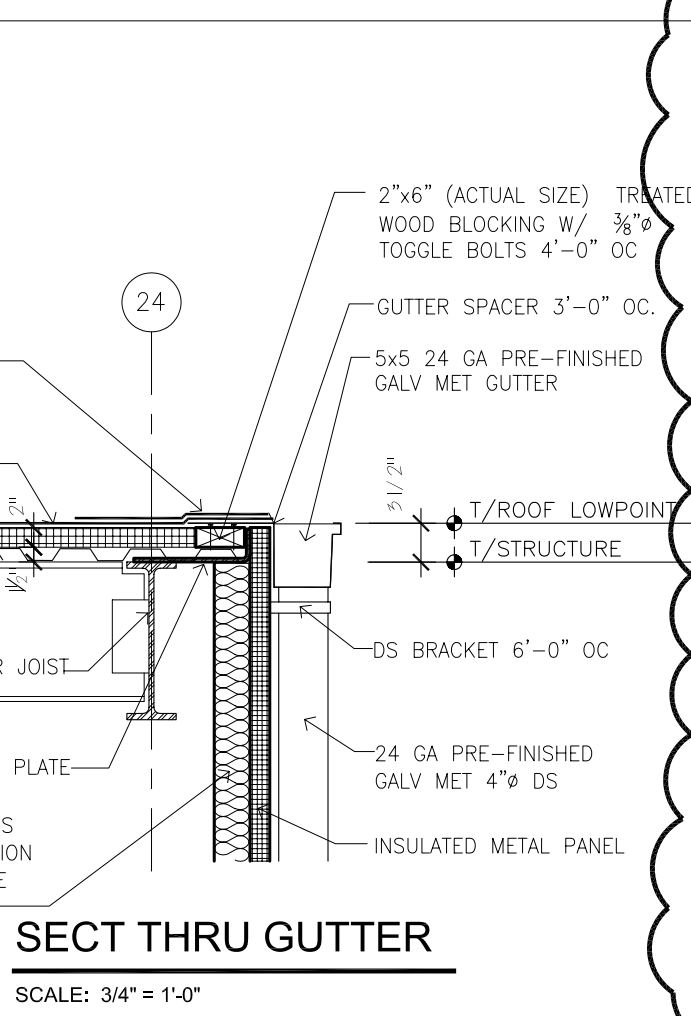


14 ROOF TO WALL FLASHING
SCALE: 3/4" = 1'-0"

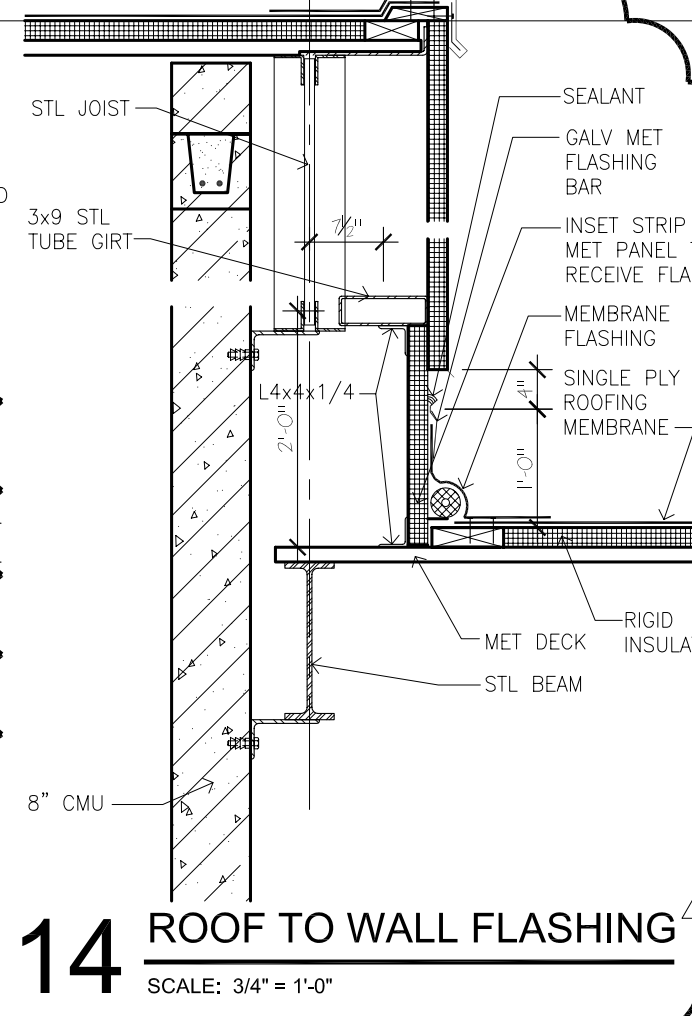


15 SECT AT CMU WALL
SCALE: 3/4" = 1'-0"

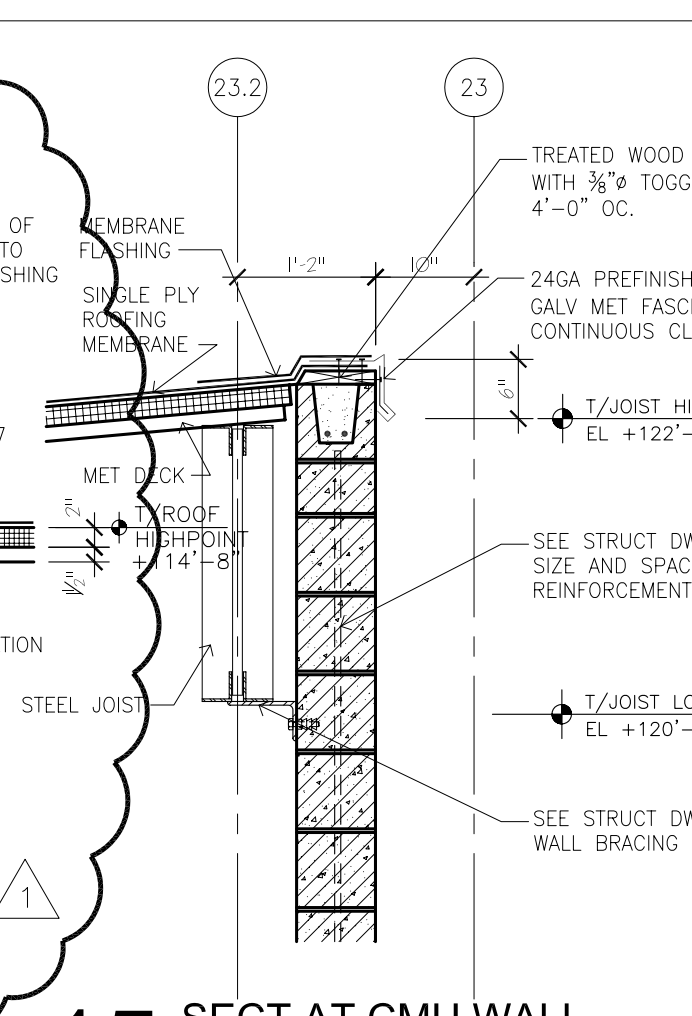


21 EXP JT
SCALE: 3/4" = 1'-0"

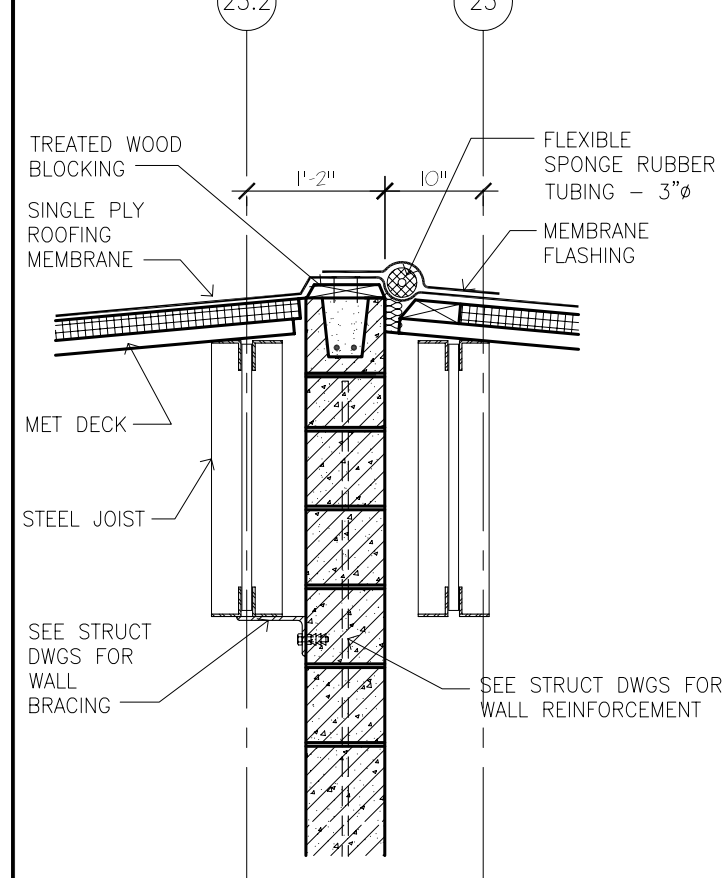


16 SECT AT EXP JT
SCALE: 3/4" = 1'-0"

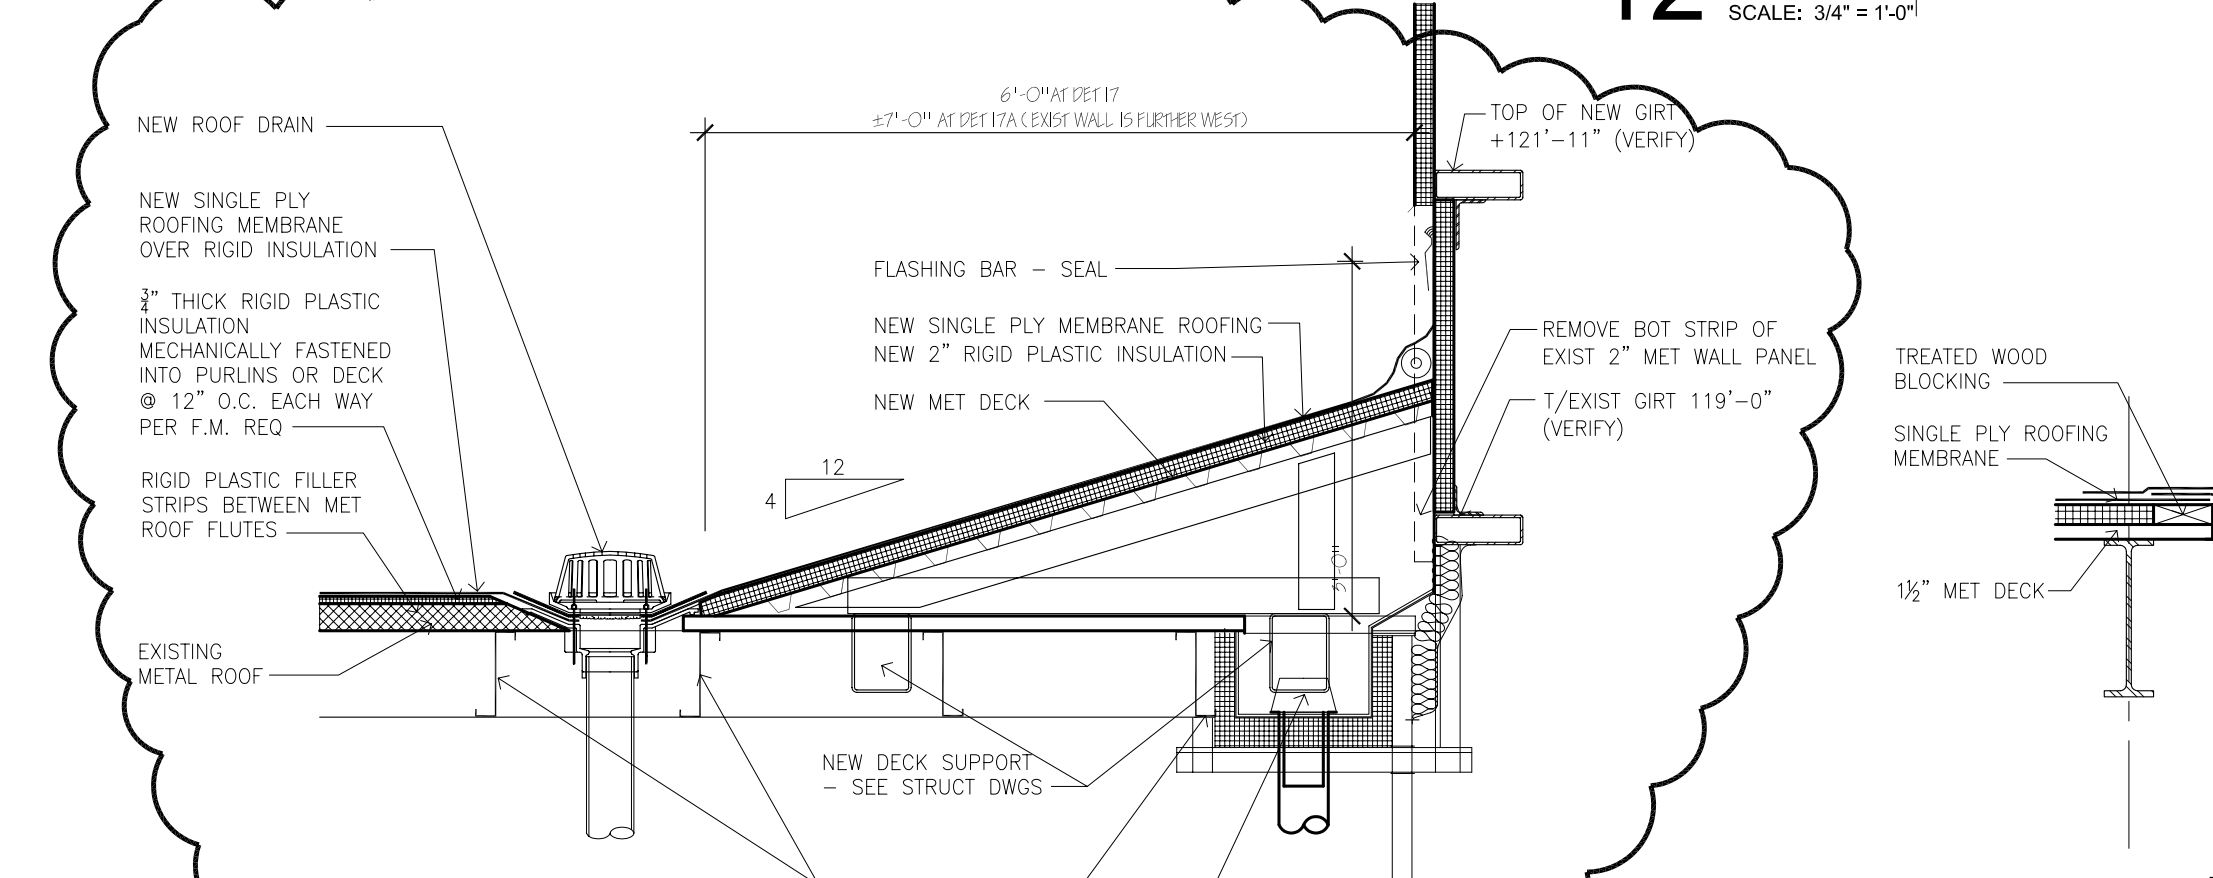


17 DET AT EXIST GUTTER
17A
SCALE: 3/4" = 1'-0"

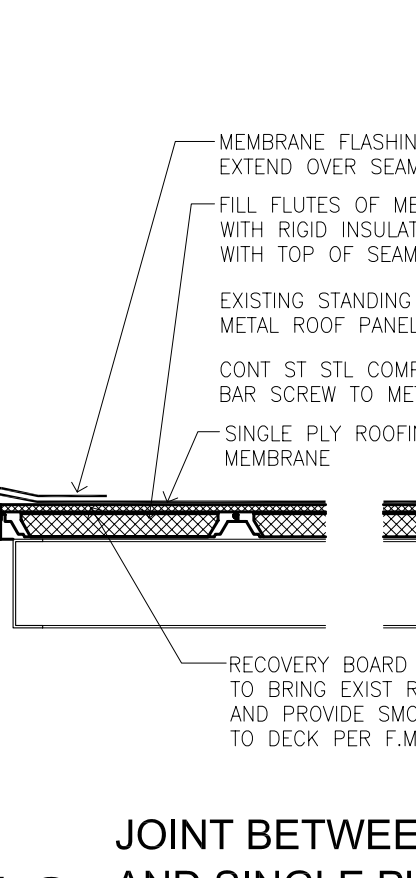

18 JOINT BETWEEN MET ROOF AND SINGLE PLY ROOF
SCALE: 3/4" = 1'-0"

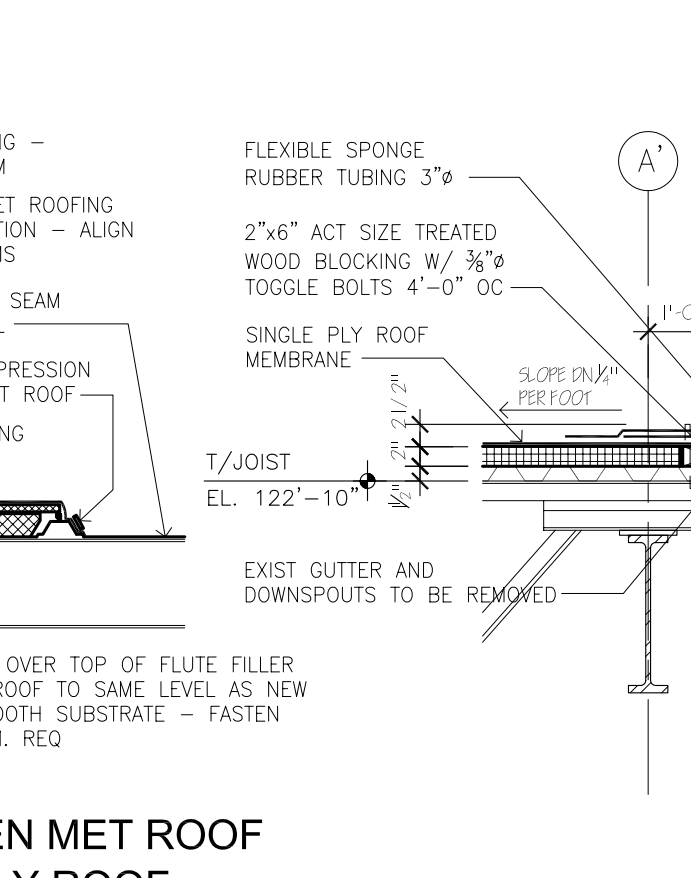

19 JOINT BETWEEN VARCO-PRUDEN ROOF AND NEW ADDITION
SCALE: 3/4" = 1'-0"

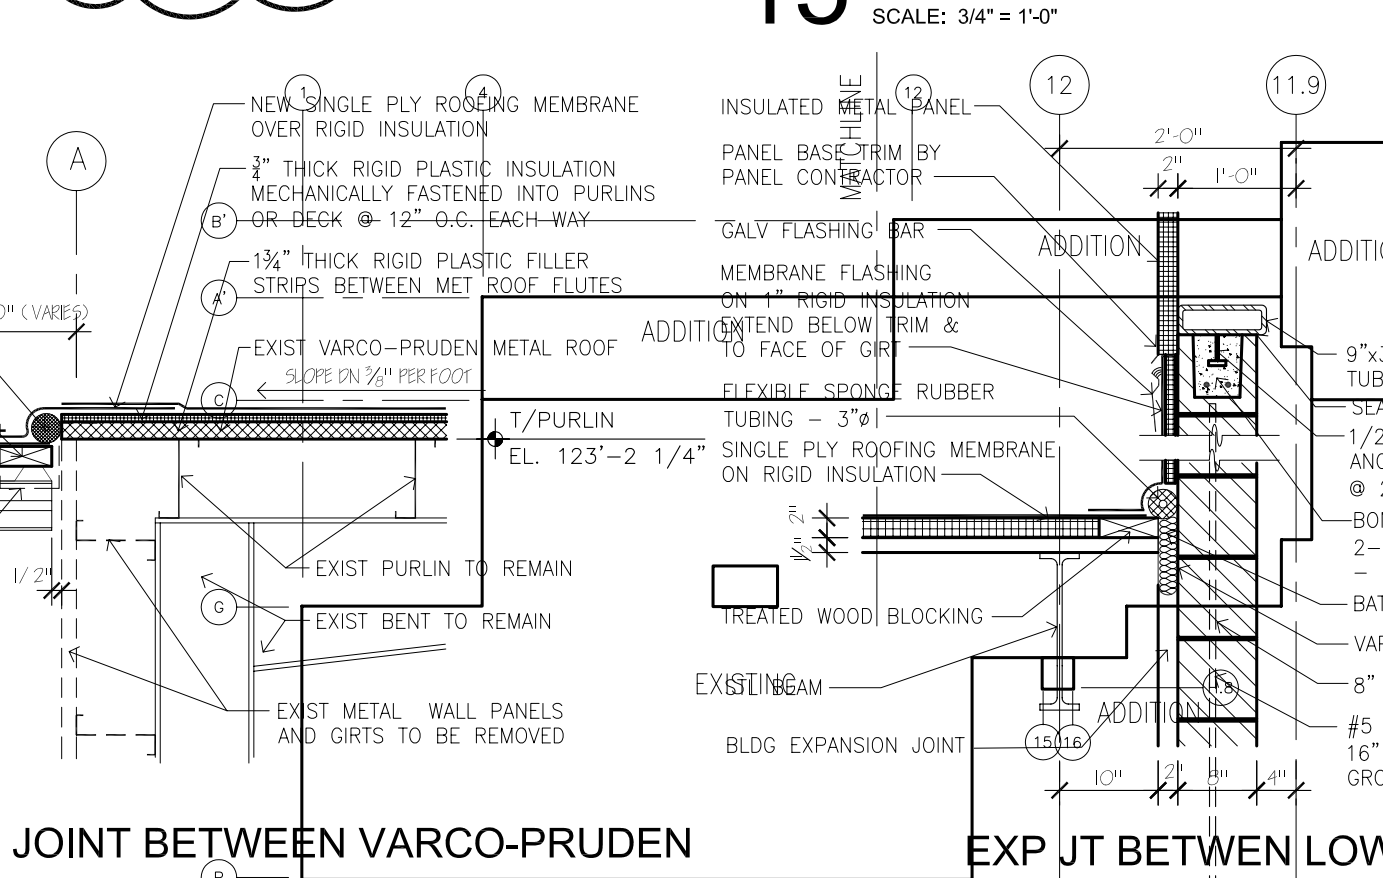

20 EXP JT BETWEEN LOW AND HIGH BUILDINGS
SCALE: 3/4" = 1'-0"

REV.	DATE	DESCRIPTION
10-02-00		ISSUED FOR ADDENDUM NO. 5 & CONSTRUCTION
10-02-00		ADDENDUM NO. 5
09-13-00		ISSUED FOR BIDDING AND PERMIT
04-24-00		ISSUED FOR BIDDING
04-14-00		ISSUED FOR OWNER REVIEW

SECTIONS AND DETAILS	
1	SECTION THRU NORTH WALL
2	SECTION THRU WALL AT SERVICE DOOR
3	SECTION THRU WALL AT OVERHEAD DOOR
4	SECTION
5	SECTION
6	SECTION
7	SECTION
8	SECTION AT DOCK
9	SECTION
9A	
9B	
10	SECTION THRU DOCK CANOPY
11	SECT THRU TYP COPING
12	SECT THRU PARAPET
13	SECT THRU GUTTER
14	ROOF TO WALL FLASHING
15	SECT AT CMU WALL
16	SECT AT EXP JT
17	DET AT EXIST GUTTER
17A	
18	JOINT BETWEEN MET ROOF AND SINGLE PLY ROOF
19	JOINT BETWEEN VARCO-PRUDEN ROOF AND NEW ADDITION
20	EXP JT BETWEEN LOW AND HIGH BUILDINGS
21	EXP JT

tms PLANNERS DESIGNERS ENGINEERS	
2101 Hammond Drive Phone: 847-397-2100	Schaumburg, Illinois 60173 Fax: 847-397-8980
BROWN PRINTING PRESS ROOM, BINDERY AND WAREHOUSE EXPANSION	
11595 MCCONNELL ROAD DWN. BY FEH APP. BY FEH CKD. BY FEH	WOODSTOCK, ILLINOIS SCALE AS NOTED JOB NO. 6518/6523 DATE 4/24/00
DWG. NO.	A7.1